






1. Do not scale off this drawing. Use figured dimensions only
2. All dimensions are in millimeters unless otherwise noted
3. All dimensions to be checked on site
4. All omissions & discrepancies to be reported to the architect immediately
5. Check site conditions prior to commencement of works
6. This drawing is to be read in conjunction with other consultants & specialists drawings

-  Existing fence to remain
-  Existing garage walls reduced to 2100mm
-  1800mm Close boarded fence
-  Existing garage wall reduced to 1800mm



UK PATENT No.- GB2534632

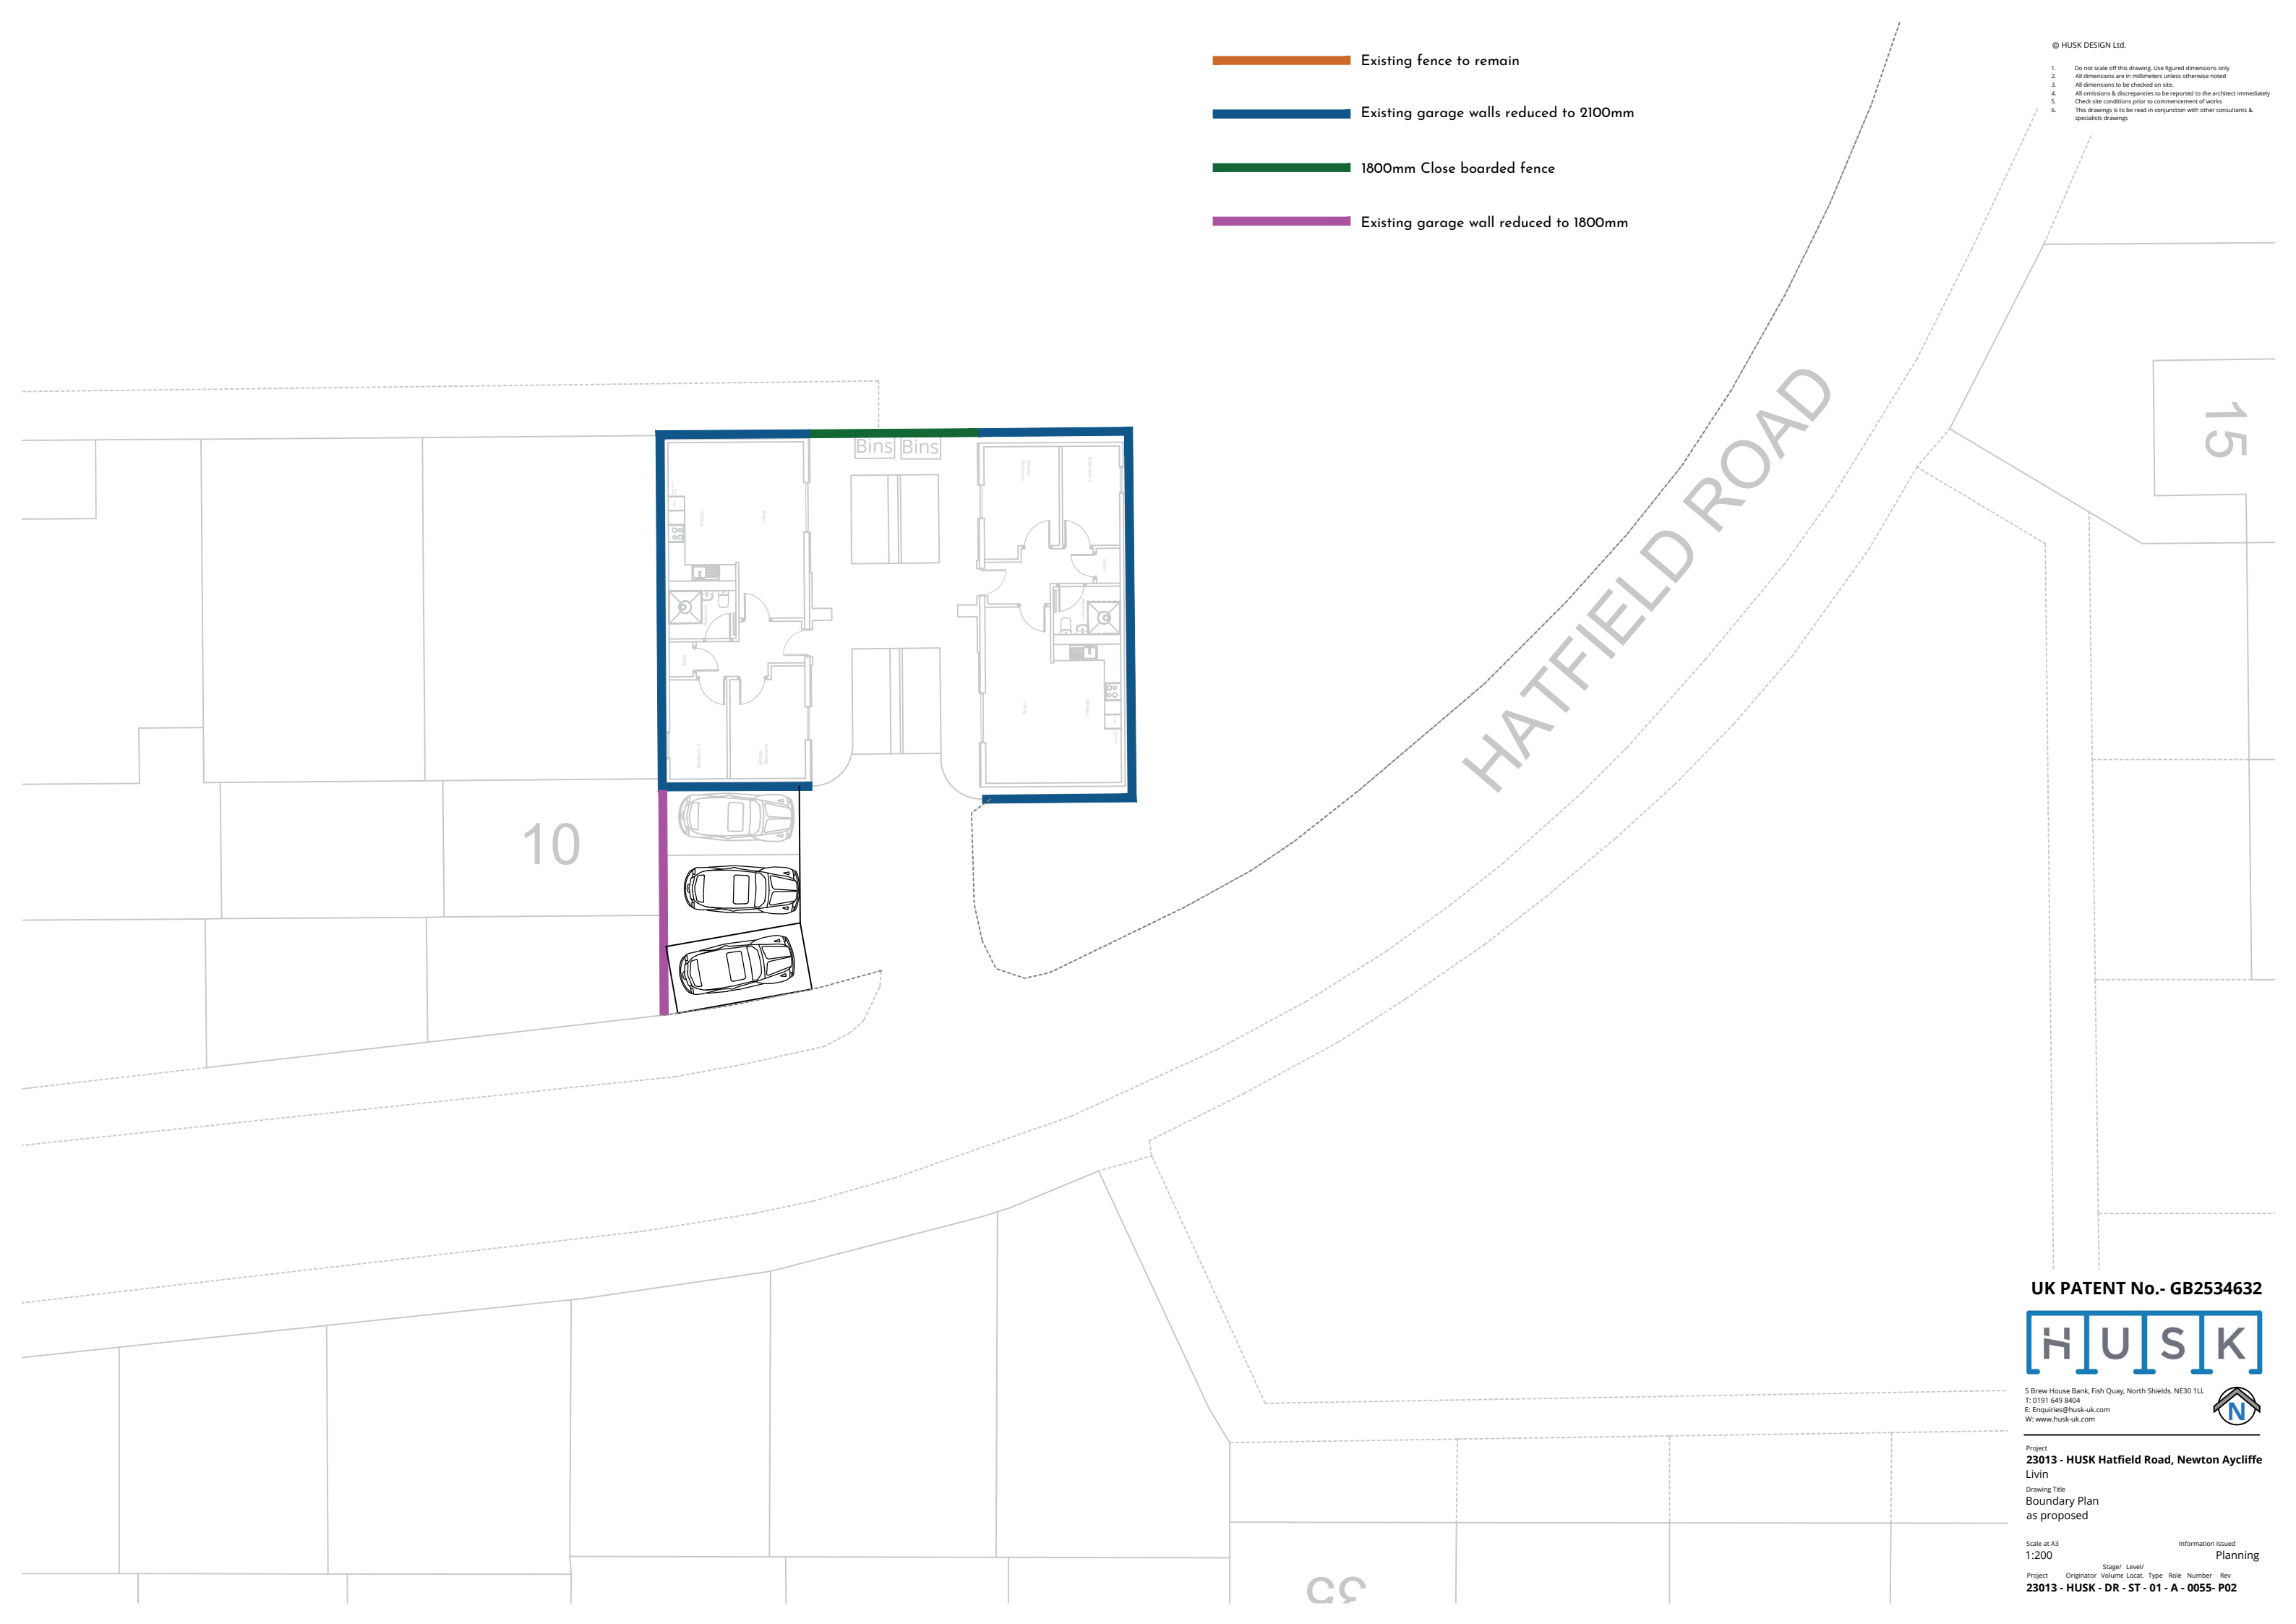

5 Brew House Bank, Fish Quay, North Shields, NE30 1LL
 T: 0191 649 8404
 E: Enquiries@husk-uk.com
 W: www.husk-uk.com



Project
23013 - HUSK Hatfield Road, Newton Aycliffe
 Livin
 Drawing Title
Boundary Plan
 as proposed

Scale at A3
 1:200
 Information Issued
 Planning

Project Originator Volume Locat. Type Role Number Rev
23013 - HUSK - DR - ST - 01 - A - 0055 - P02

CS