


- © HUSK DESIGN Ltd.
1. Do not scale off this drawing. Use figured dimensions only
 2. All dimensions are in millimeters unless otherwise noted
 3. All dimensions to be checked on site
 4. All omissions & discrepancies to be reported to the architect immediately
 5. Check site conditions prior to commencement of works
 6. This drawing is to be read in conjunction with other consultants & specialists drawings

HATFIELD ROAD

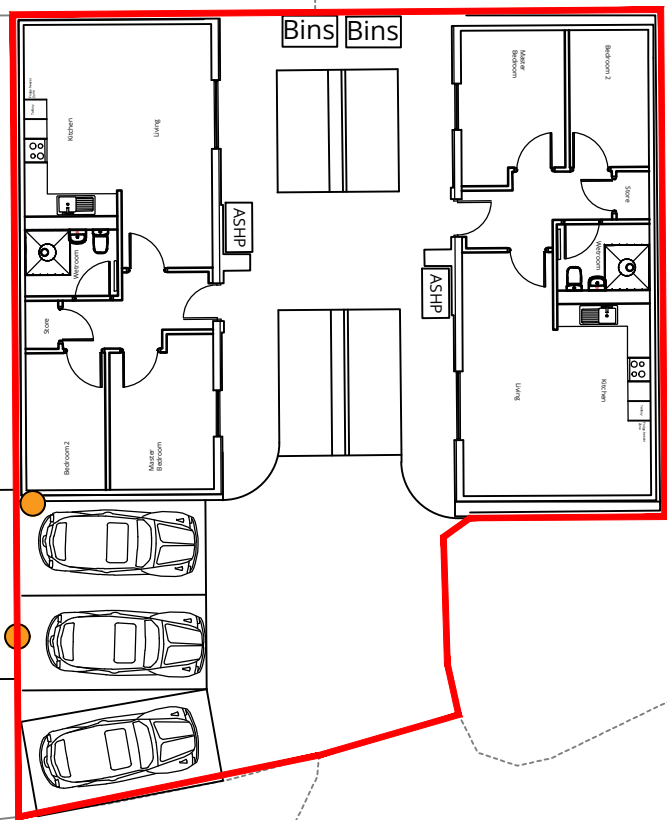

10

15

Accommodation Schedule

2 x 61sqm 2b/3p Bungalows
 3 No. Car parking spaces
 2 No. EV Charging Points

Key
 EV Charging Point

UK PATENT No.- GB2534632



5 Brew House Bank, Fish Quay, North Shields, NE30 1LL
 T: 0191 649 8404
 E: Enquiries@husk-uk.com
 W: www.husk-uk.com

Project
23013 - HUSK Hatfield Road, Newton Aycliffe
 Livin
 Drawing Title
 Site Plan as proposed

Scale at A3
 1:200
 Information Issued
 Feasibility

Project Originator Volume Locat. Type Role Number Rev
23013 - HUSK - DR - ST - 01 - A - 0500- P01

35