

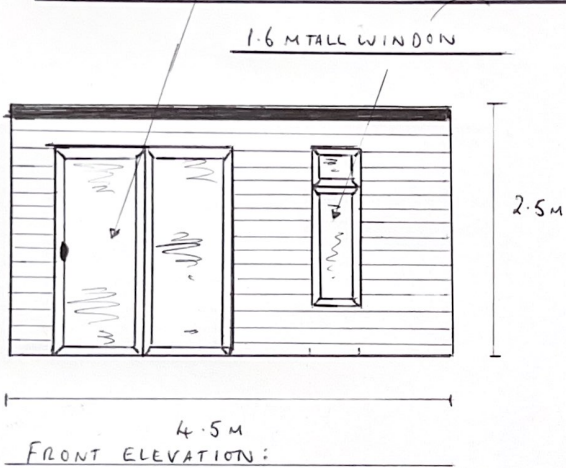


Mrs CLARE GOLDSMITH 4.5m WIDE X 3.0m DEEP HARDIPLANK ROOM SCALE 1:50

1.8m SLIDING DOORS: FRONT ELEVATION:

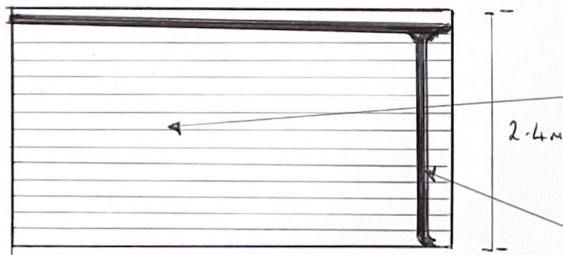

SIDE ELEVATION

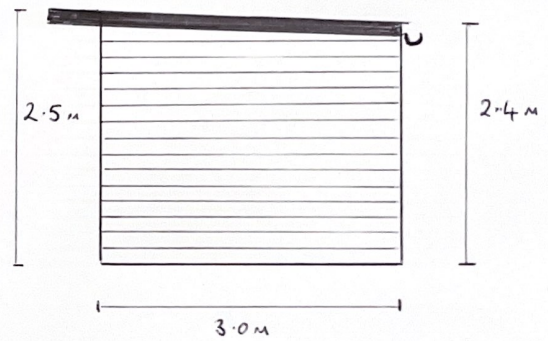

HORIZONTAL HARDIPLANK CLADDING

GUTTERING

ADDRESS: OAKLEIGH IPSWICH SUFFOLK IP6 9AR