



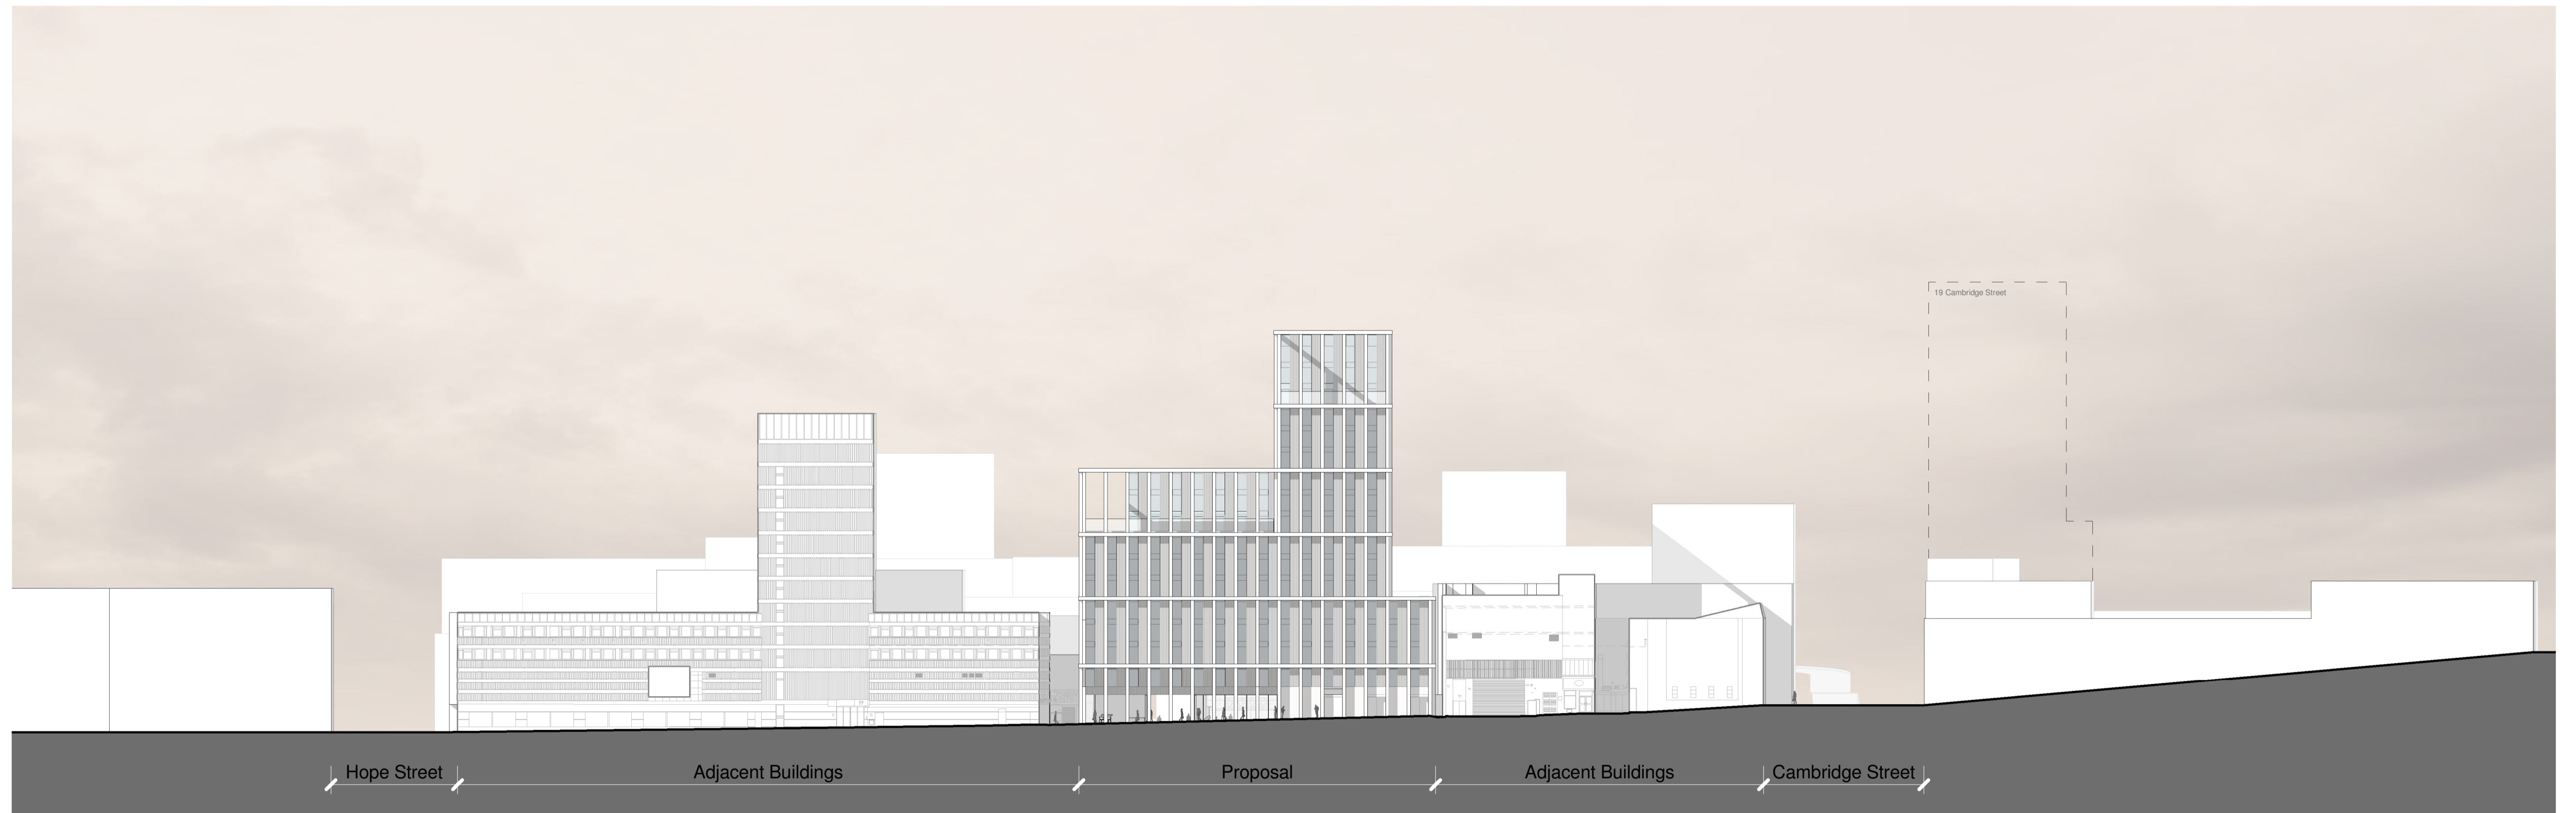


① Elevation A - Sauchiehall Street
1 : 500



② Elevation B - Renfrew Street
1 : 500

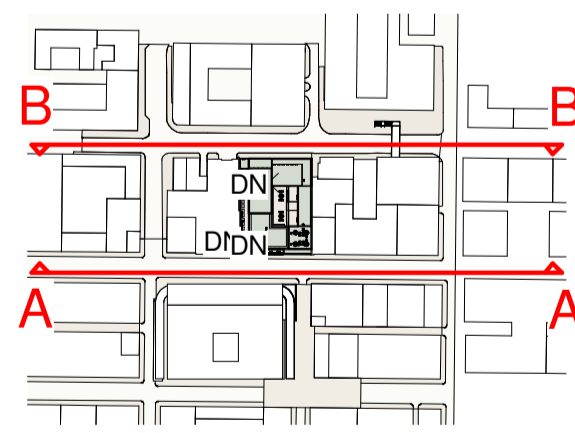

③ Key Location Plan
1 : 5000

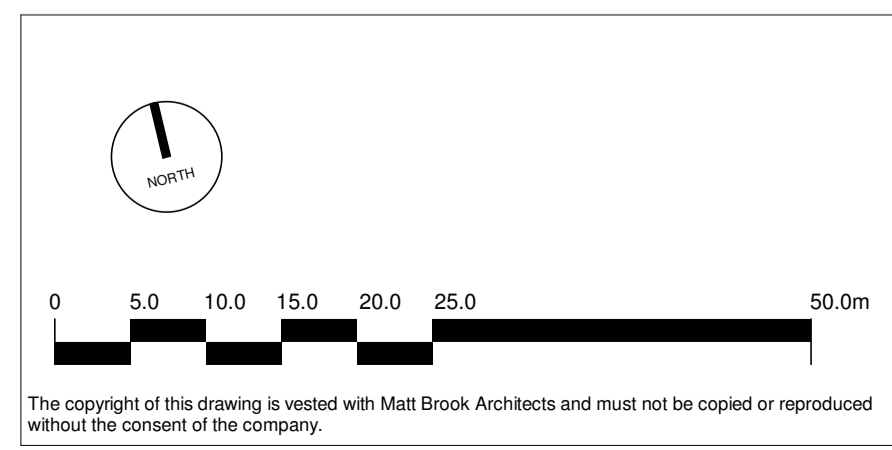

The copyright of this drawing is vested with Matt Brook Architects and must not be copied or reproduced without the consent of the company.

Rev.	Description	Date	Drawn	Chk.
P07	Planning Issue	14/02/24	ET	JD
P06	Planning adjustments	06/02/24	ET	JD
P05	Facade Panel profile to floors 14 - 17 amended	19/01/2024	ET	JD
P04	Sections moved to drawing 2050	21/03/2023	EM	JD
P03	Design development / Presentation updates	20/03/2023	EM	JD
P02	Design development / Presentation updates	19/03/2023	EM	JD
P01	Street Elevation added	16/01/2023	ET	JD

Client:
Fusion
Project:
Sauchiehall Street
Drawing Title:
Proposed Street Elevations
Drawing Status:
PLANNING

MattBrookArchitects

St George's Gardens
1F Spinnery Way
Manchester, M15 4LZ
0161 806 1396

Drawing No. SAU-MBA-B1-ZZ-DR-A-2059	Revision P07
Drawn ET	Checked JD
Paper Size A1	Scale As Indicated
Date 13/01/23	