




Site as existing

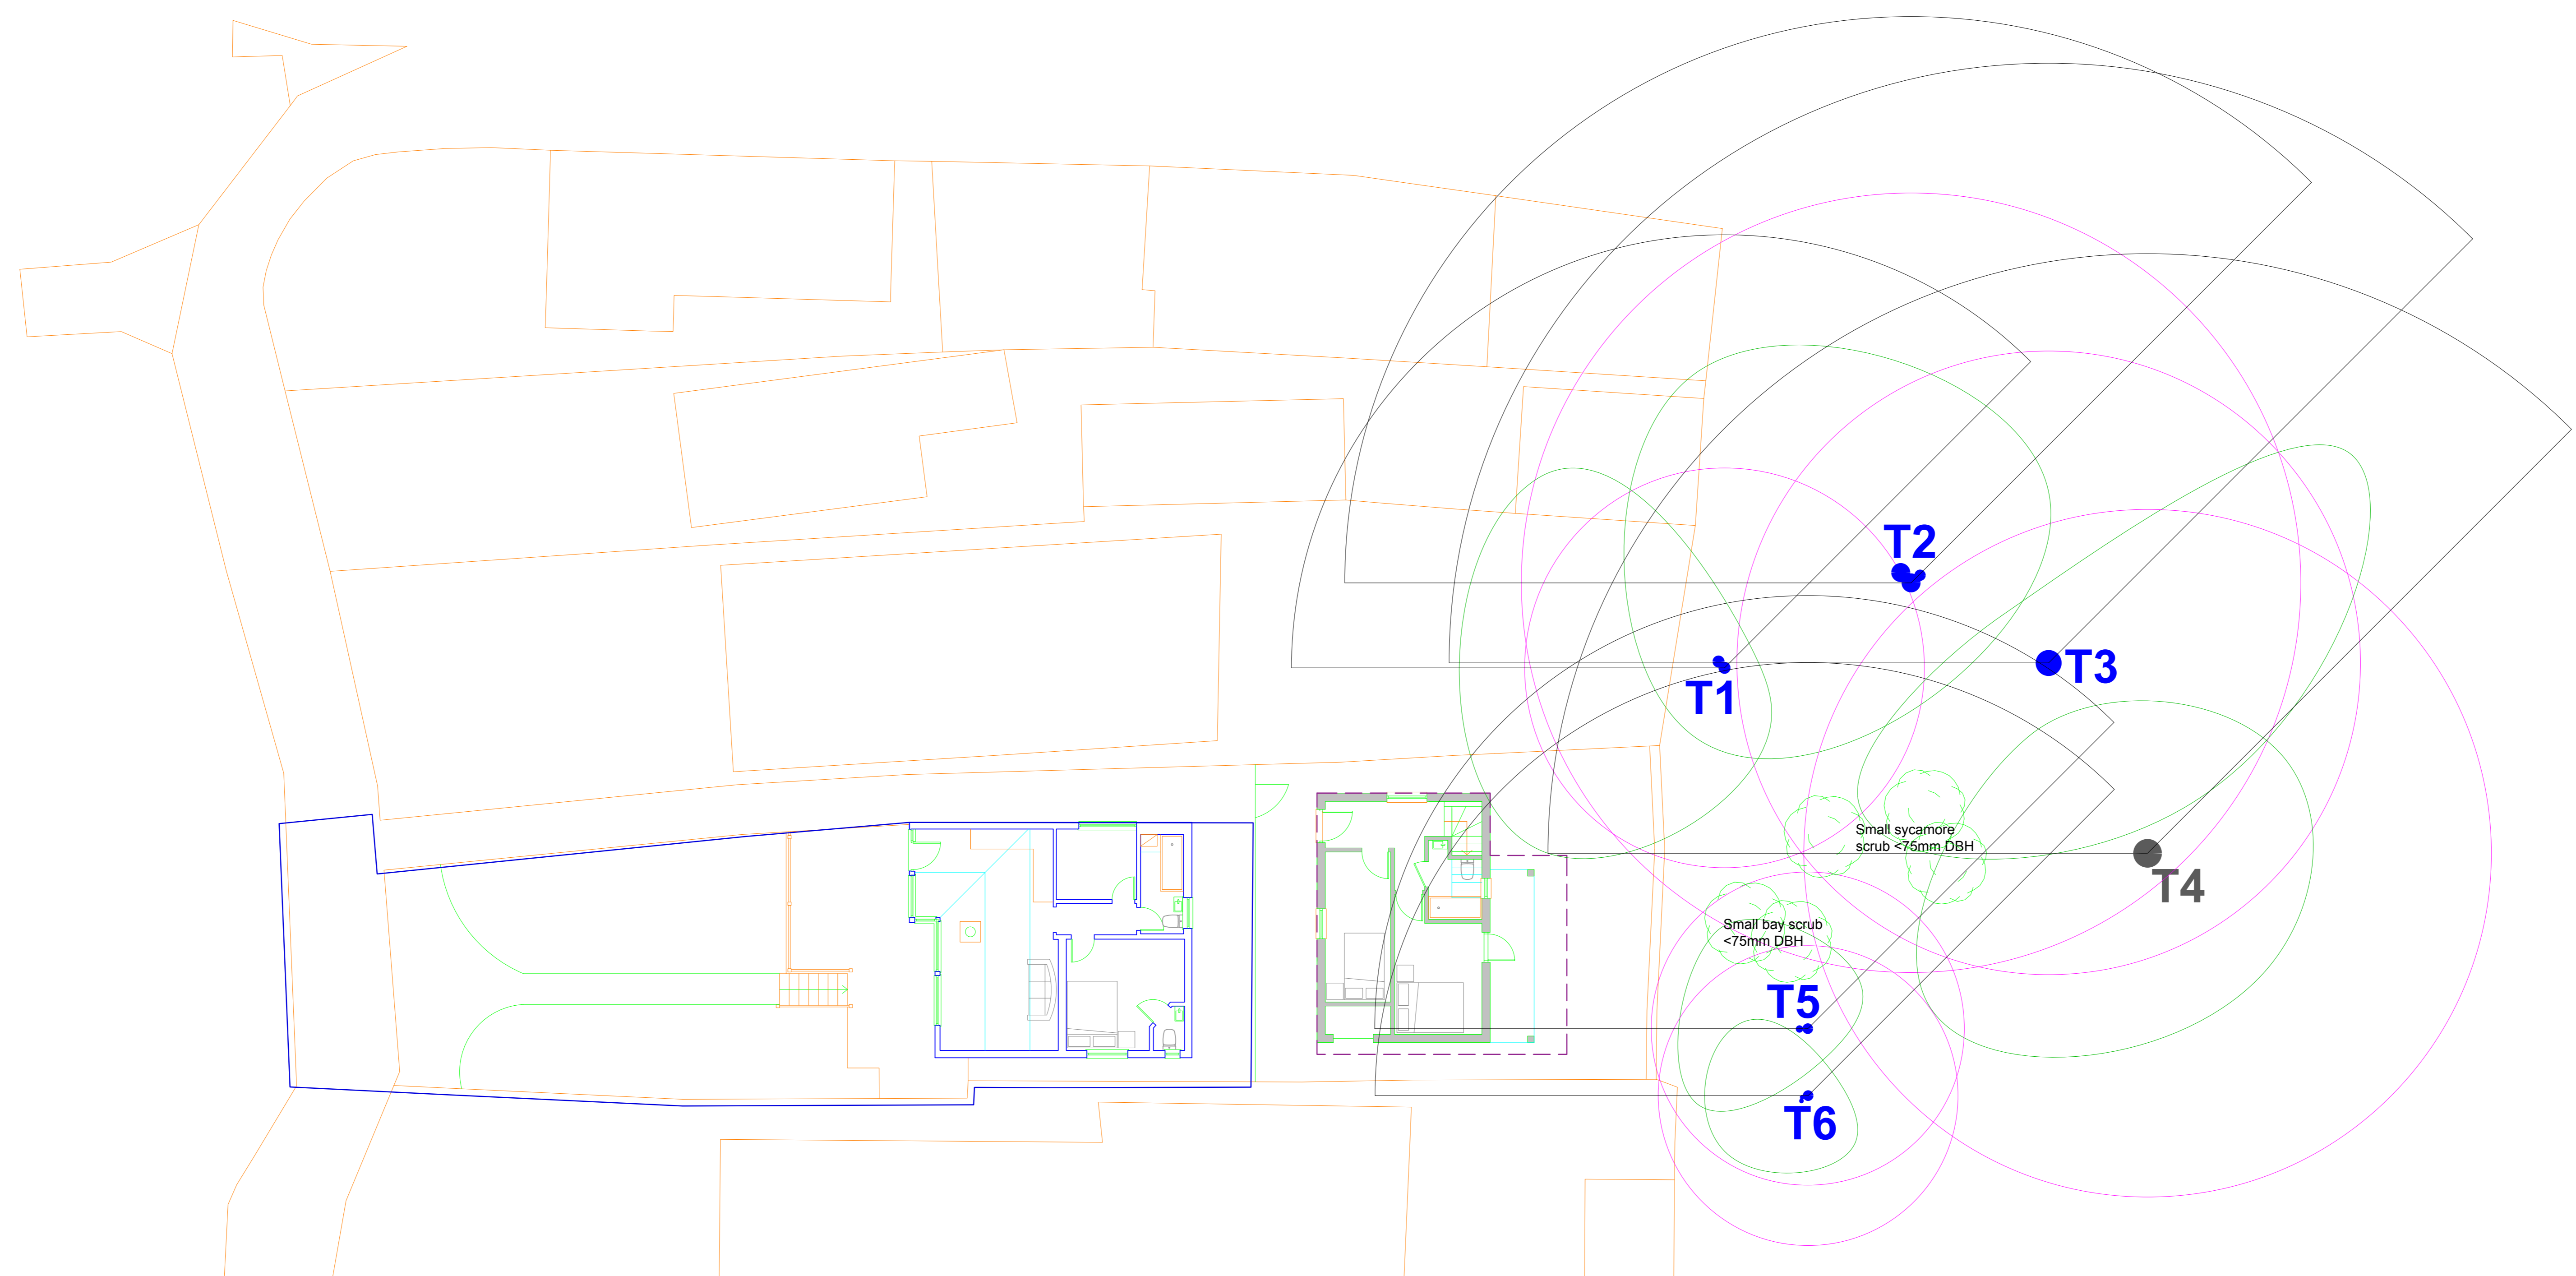

Site as proposed

**BS 5837:2012**  
**Tree Retention Categories**  
 (tree stems & numbers)

High quality	(A)	Green
Moderate quality	(B)	Blue
Low quality	(C)	Grey
Unsuitable for Retention	(U)	Red

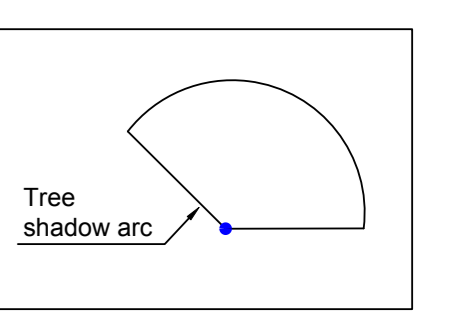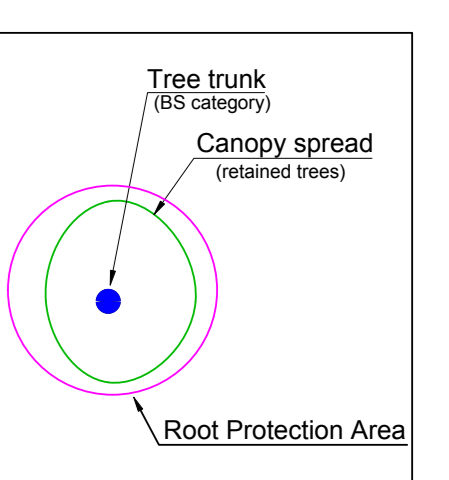

M: 07867 725238  
 E: info@woodsidetrees.co.uk  
 W: www.woodsidetrees.co.uk

CLIENT:  
 Mr A. Davey

PROJECT:  
 6 Shore Path, Gurnard

DRAWING TITLE:  
 Tree Survey & Constraints Plan

DRAWING NO: ASAD/1121 TSCP	REV: A
-------------------------------	-----------

DRAWN BY: AS	DATE: 04.12.2023
-----------------	---------------------

SCALE:  
 1:100 @ A0

© Woodside Tree Consultancy