





0m 1m 2m 5m 10m

1:50 @ A3

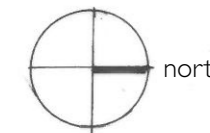

legend

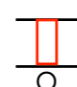-  proposed new Roof Maker double glazed thermally isolated fixed flat rooflight
-  extent of mastic asphalt roof to be stripped and reinstated in 2no coats to 25 thickness
-  proposed new 125ø diamond core drilled hole through parapet to allow installation of 100ø pipe through wall from outfall

