


1 PLN - Proposed Townhouses Level 0 (Pickford's Brow)
scale: 1 : 100

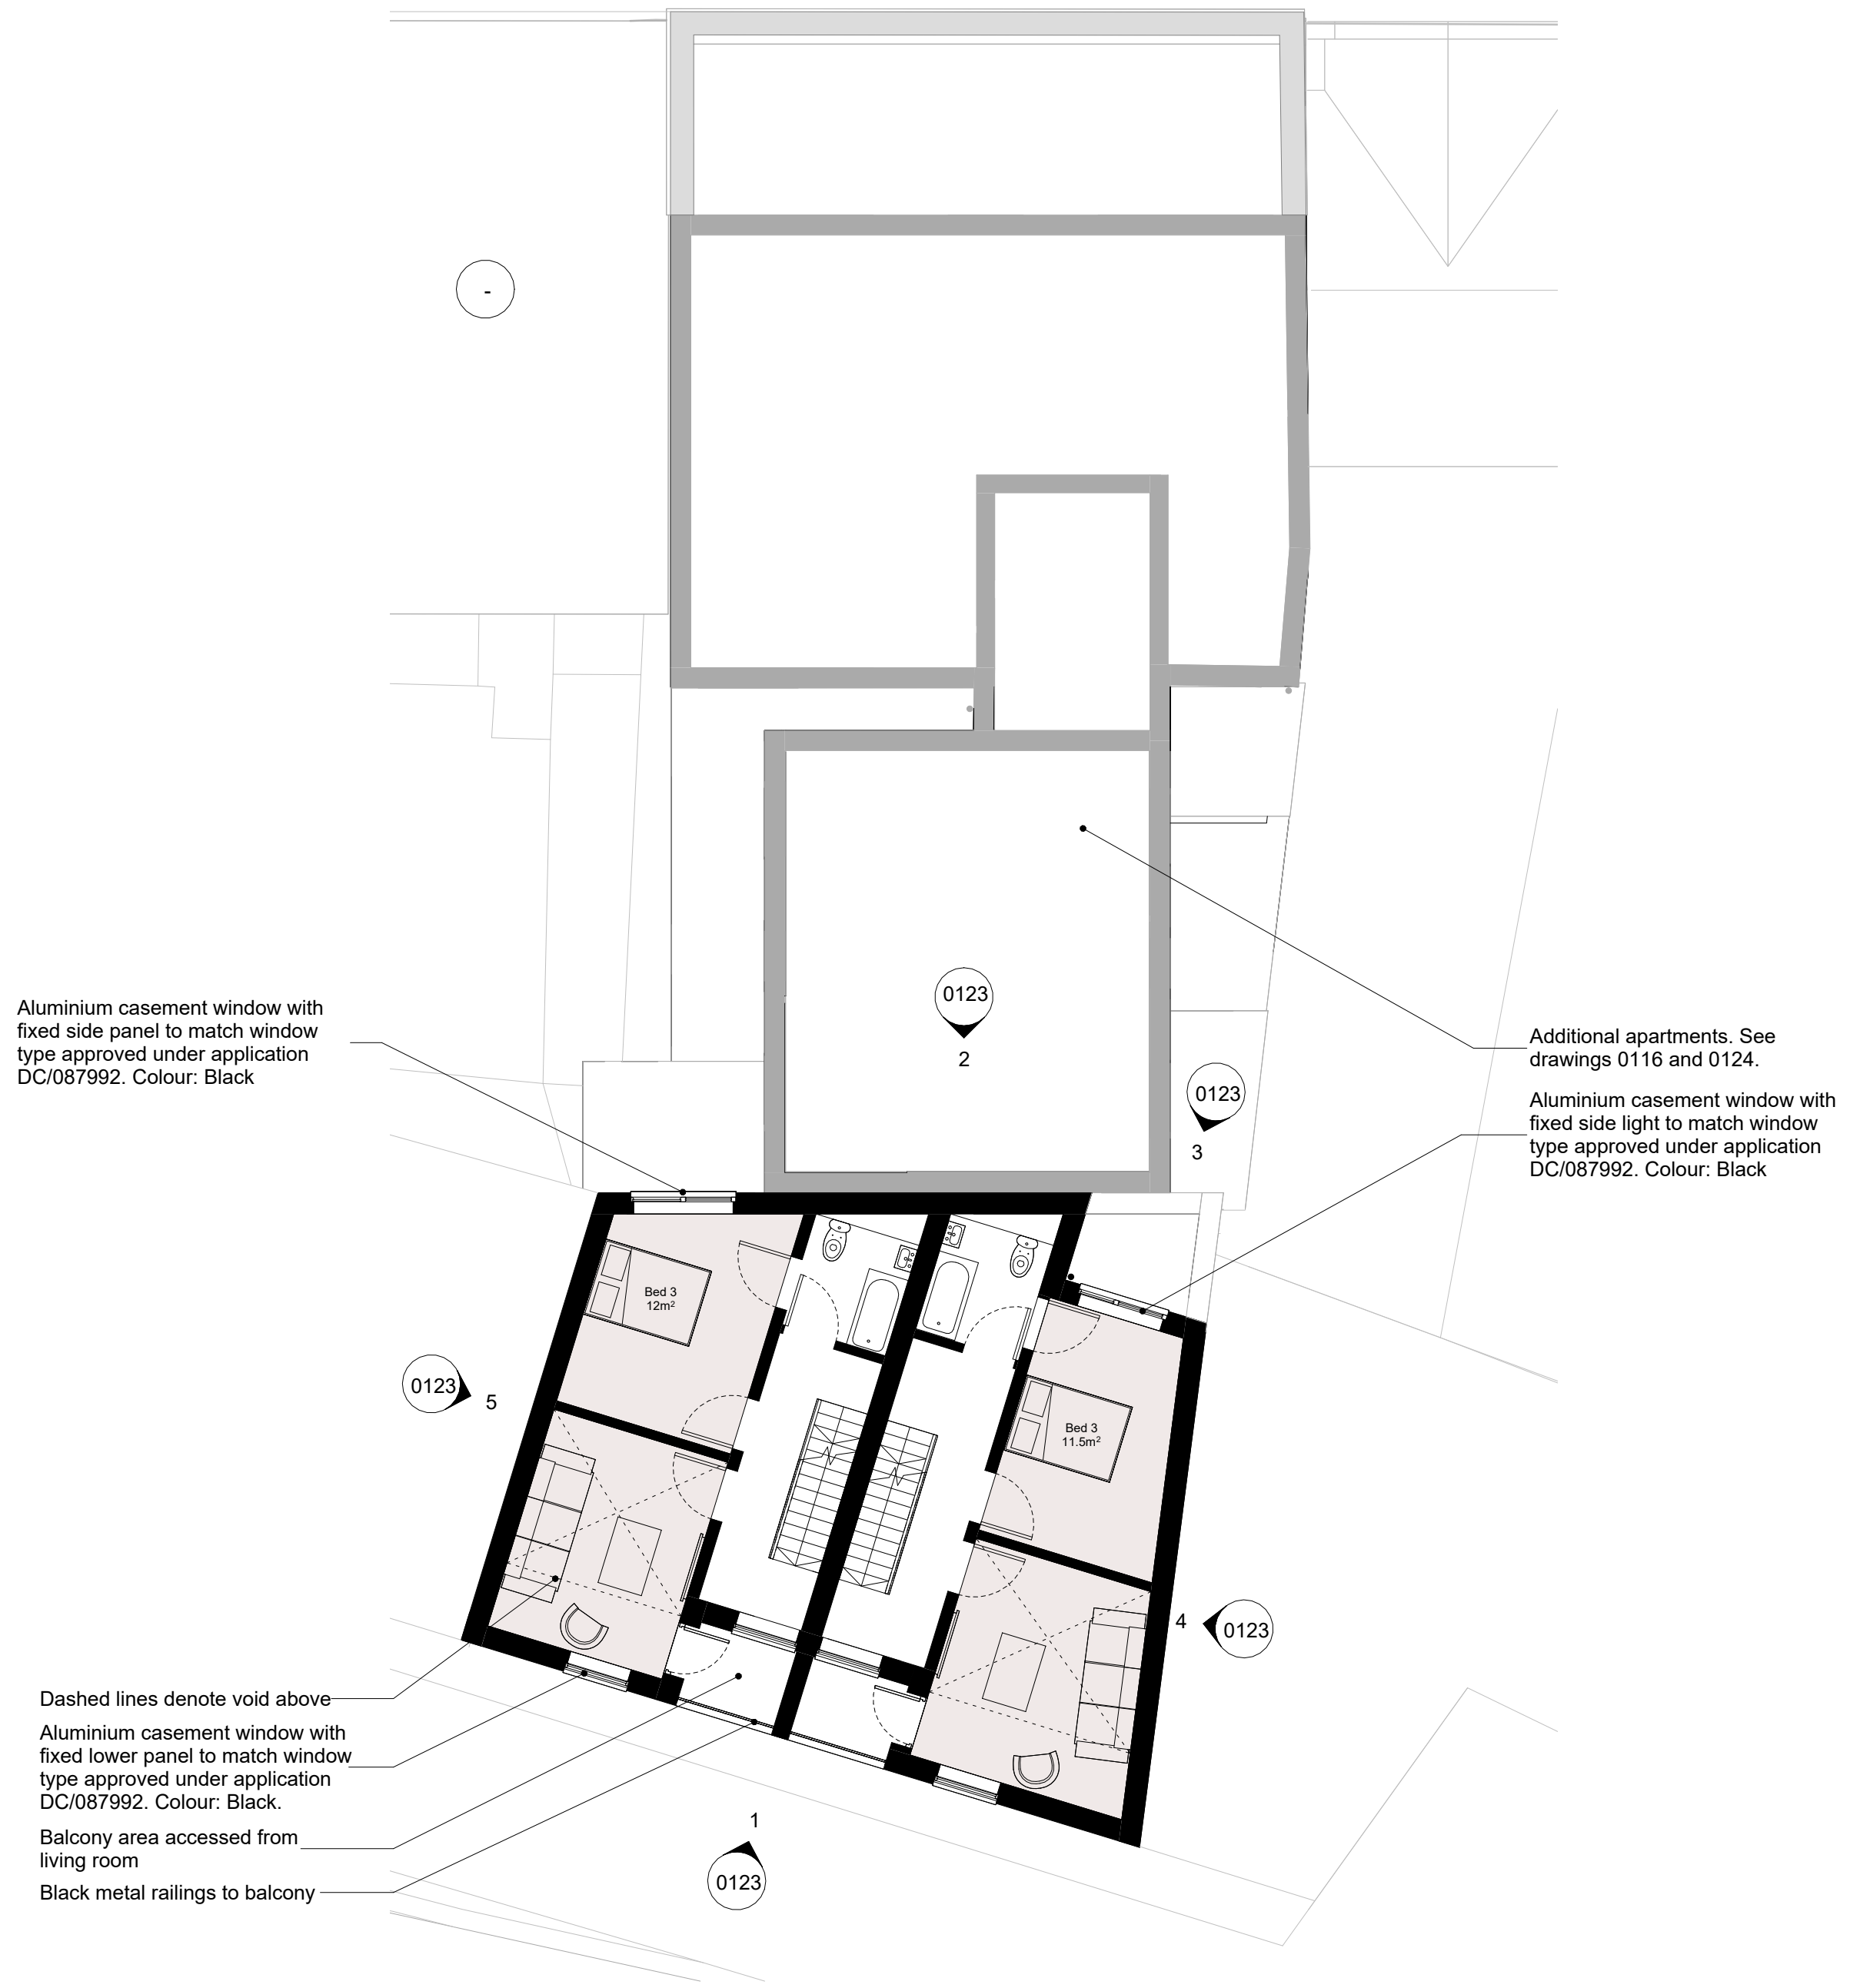

2 PLN - Proposed Townhouses Level 01 (Pickford's Brow)
scale: 1 : 100