

AJ Arborists Limited

Unit Q, Donkeywell Farm, Quenington Glos. GL7 5DH



Butchers Arms

SCALE :
1 : 207 @ A4

DATE :
08/02/2024

MAP FILENAME :
Sheepscombe, Stroud GL6 7RH

Map data shown may contain Ordnance Survey © products supplied by
Pear Technology Services Ltd; Email: info@peartechology.co.uk
© Crown Copyright and database rights from date shown above
Ordnance Survey © licence number 100023148

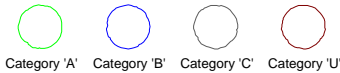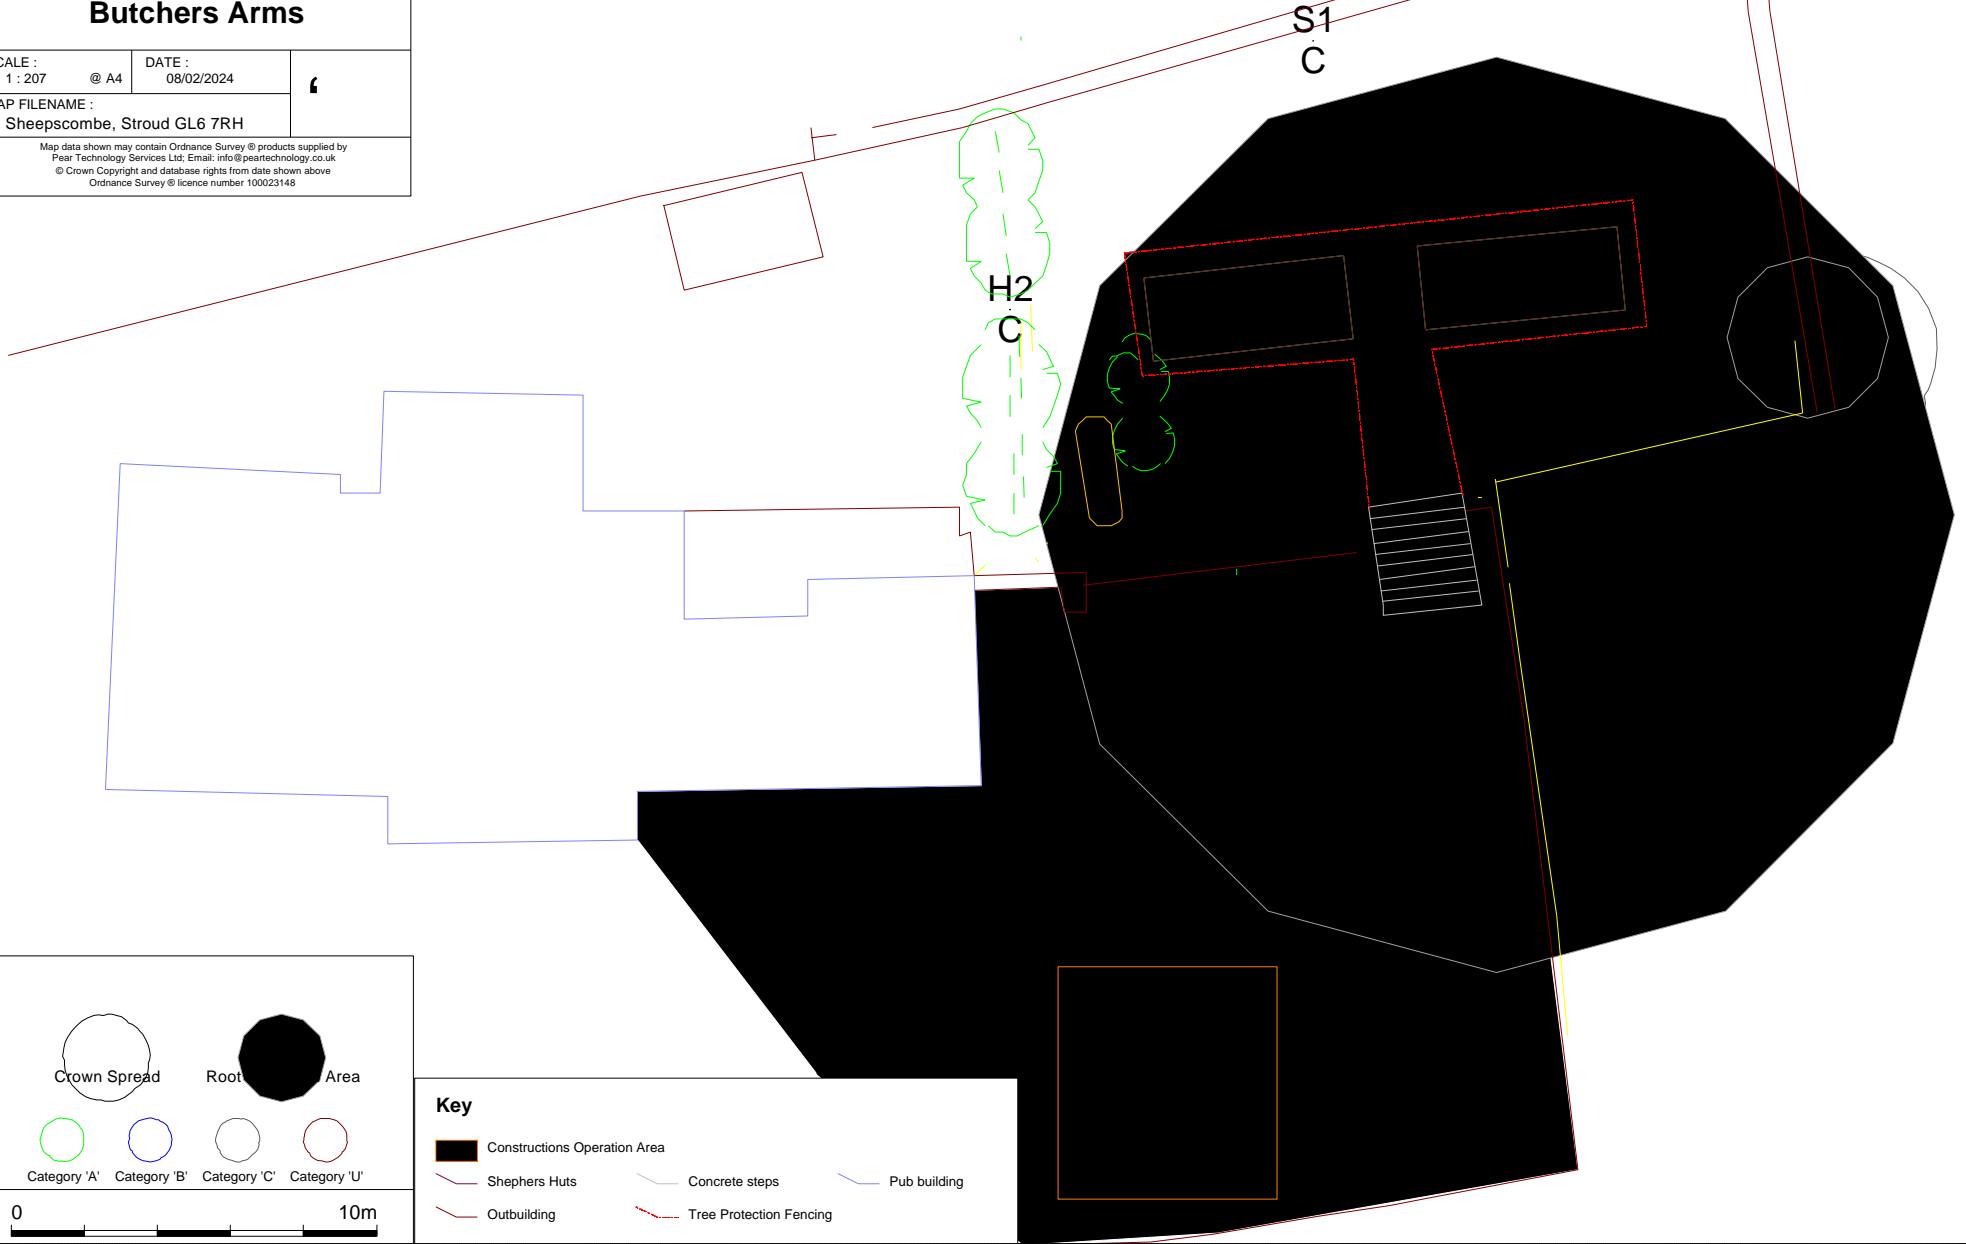

Key

- Constructions Operation Area
- Sheepers Huts
- Outbuilding
- Concrete steps
- Tree Protection Fencing
- Pub building

