


Ground Floor

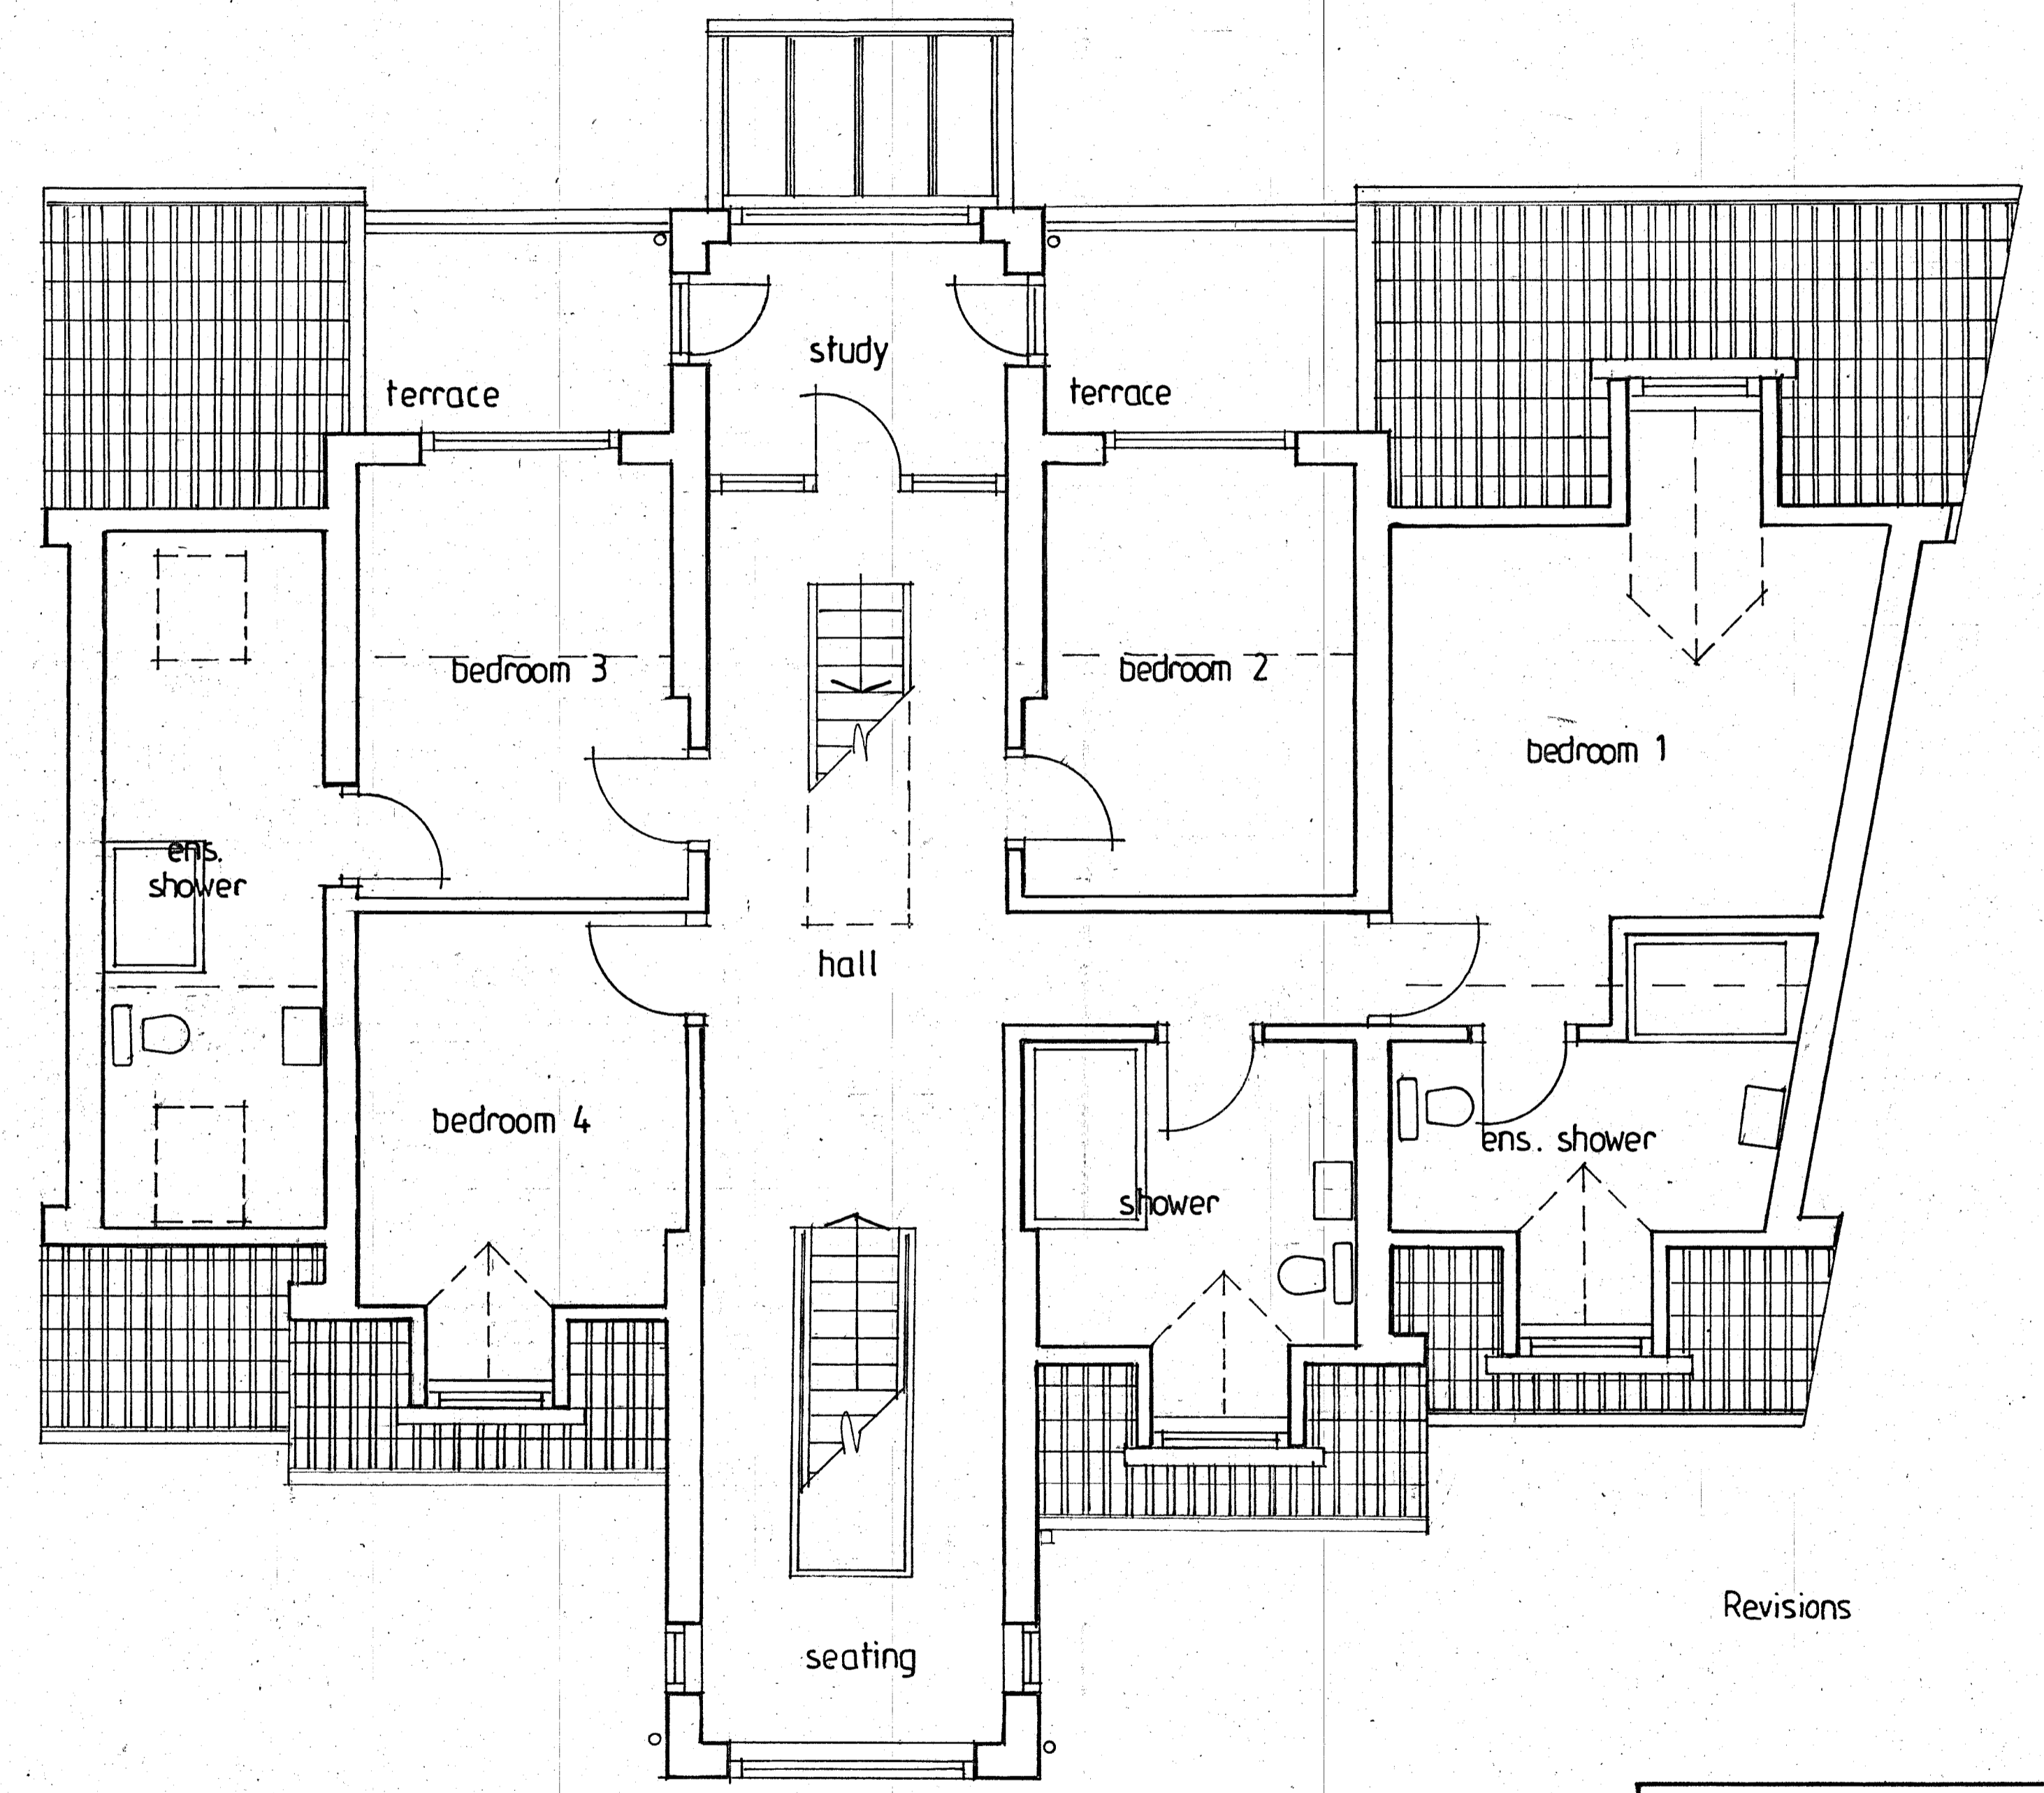

First Floor

Revisions

clients D. Baxandall	
job Proposed Extension 9 Oak Tree Close, Strensall	
drawing Plans As Proposed	
scale 1 : 50	date Feb 2024
drg no 1014/3	drawn by MJT
Mark Tabert RIBA Chartered Architect 22 Broadway West, York, YO10 4JJ (01904) 620127	

MT