




Existing South Elevation (Front)

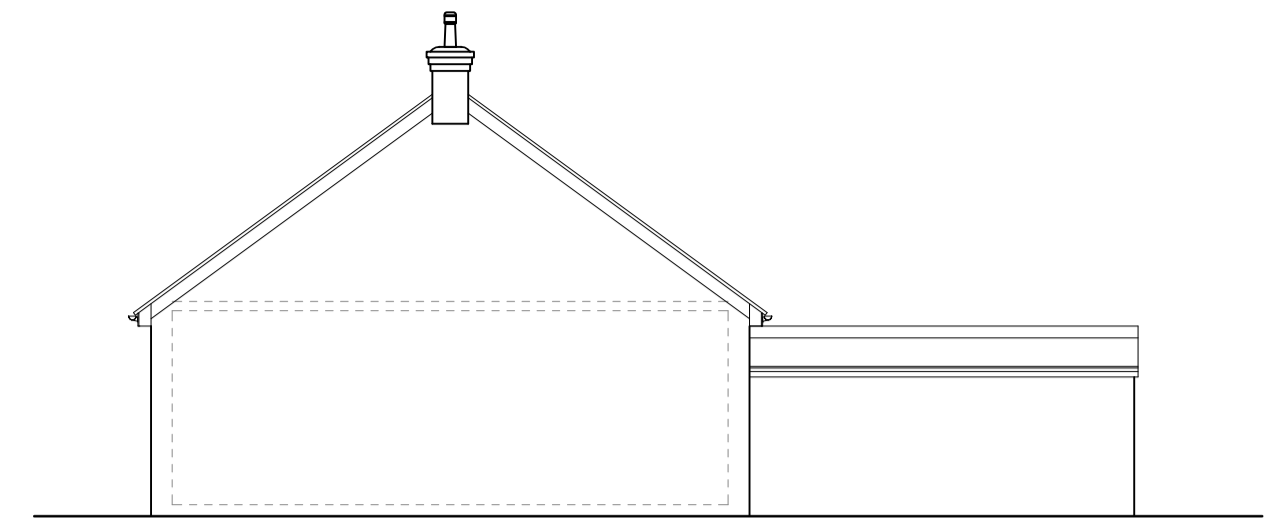


Existing East Elevation (Side)

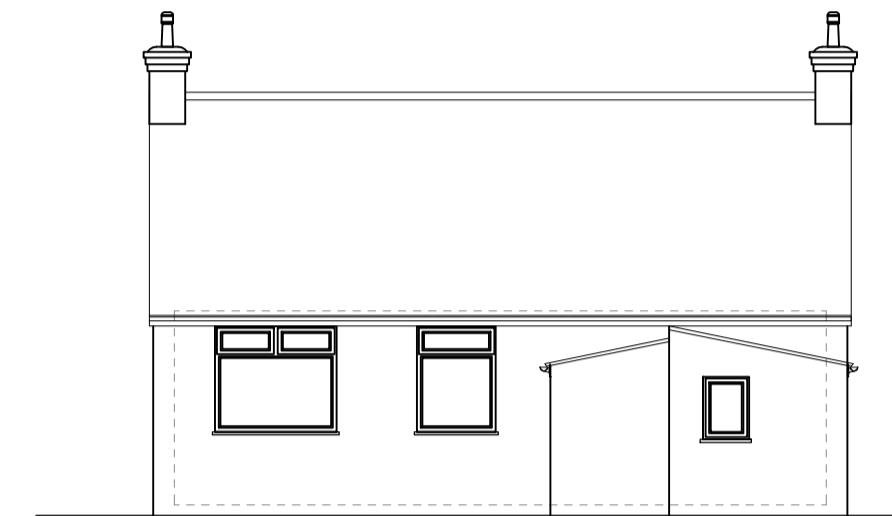

Existing North Elevation (Rear)

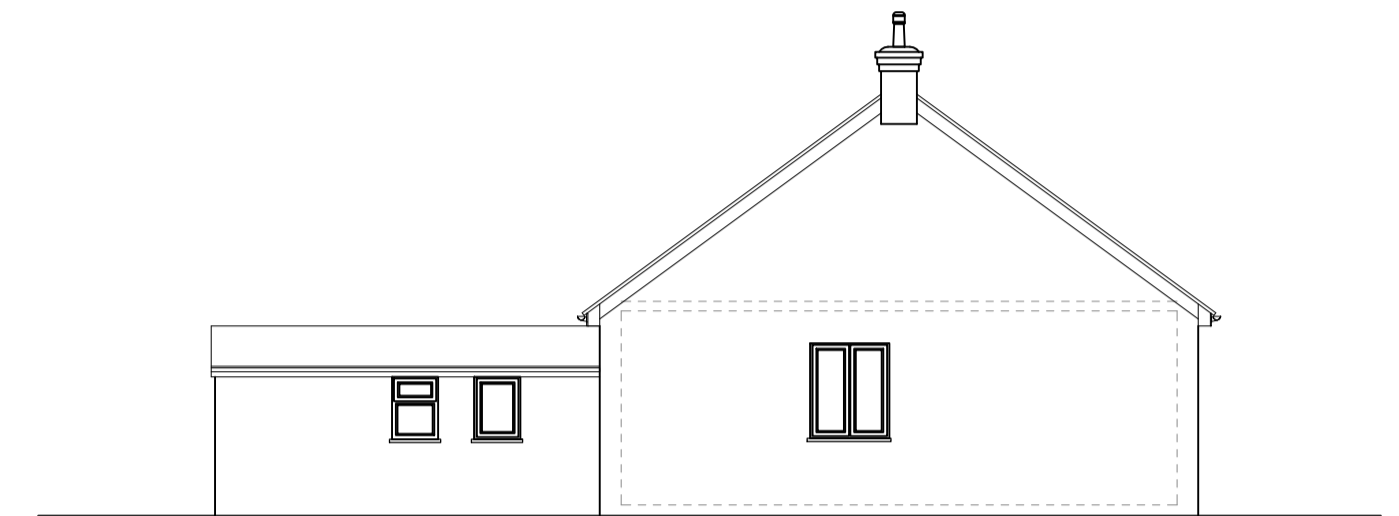

Existing West Elevation (Side)

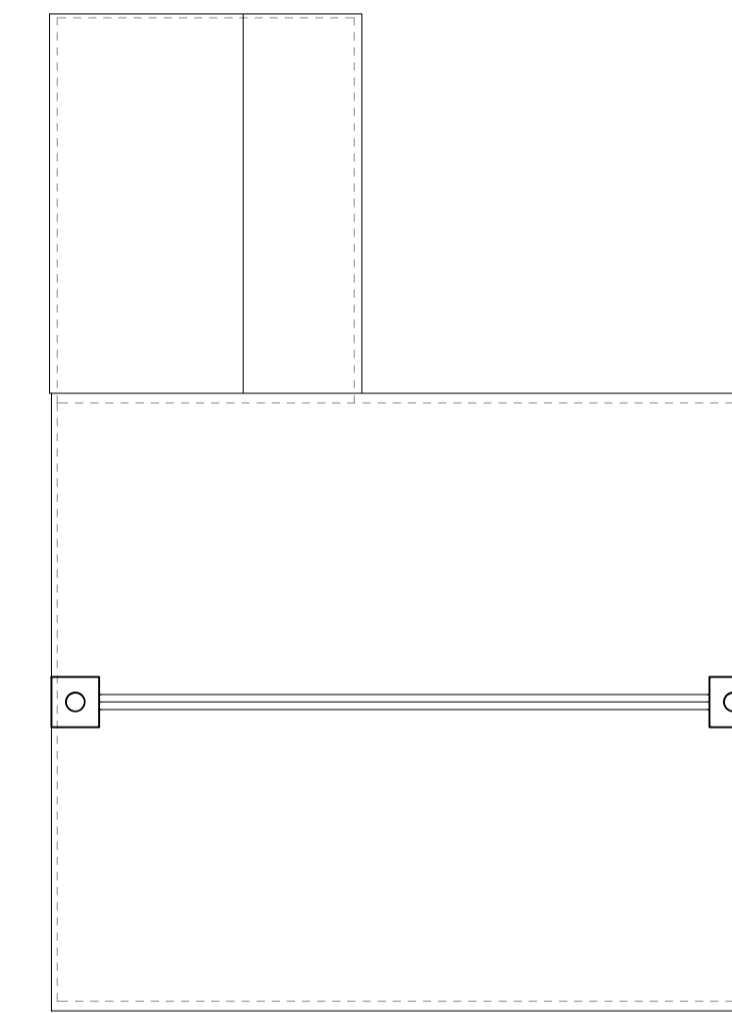

Existing Roof Plan

- Notes:
1. Do not scale off this drawing.
  2. This drawing is for Planning Application purposes only.
  3. All dimensions to be confirmed by builder during setting out, prior to construction.
  4. All boundaries shown have been assumed from site visit. Refer to Title Deeds for true boundary information.

Assumes that existing house Surface Water is connected to an existing soakaway or existing combined system

Rev.	Date	Description
Drawings prepared by: Kevin Bristowe		
<b>S I Z E M A T T E R S</b>		
<b>Technical Design Ltd.</b>		
36 Top Lane, Copmanthorpe, York YO23 3UJ		
Tel: 01904 709023		
Mob: 07753 607230		
email: info@sizetec.co.uk		
PLANNING APPLICATION		
Existing Arrangement		
Proposed detached dwelling to replace existing bungalow		
No. 123 Temple Lane, Copmanthorpe, York YO23 3TE for Mr Michael Arnold		
Scale	1:100	Checked By:
Drawing No.	123/TEM/001	Rev
		-

Existing Ground Floor Plan