


- 1 Check All Dimensions On Site
- 2 For Construction Purposes Do Not Scale
- 3 All Dimensions in Millimetres

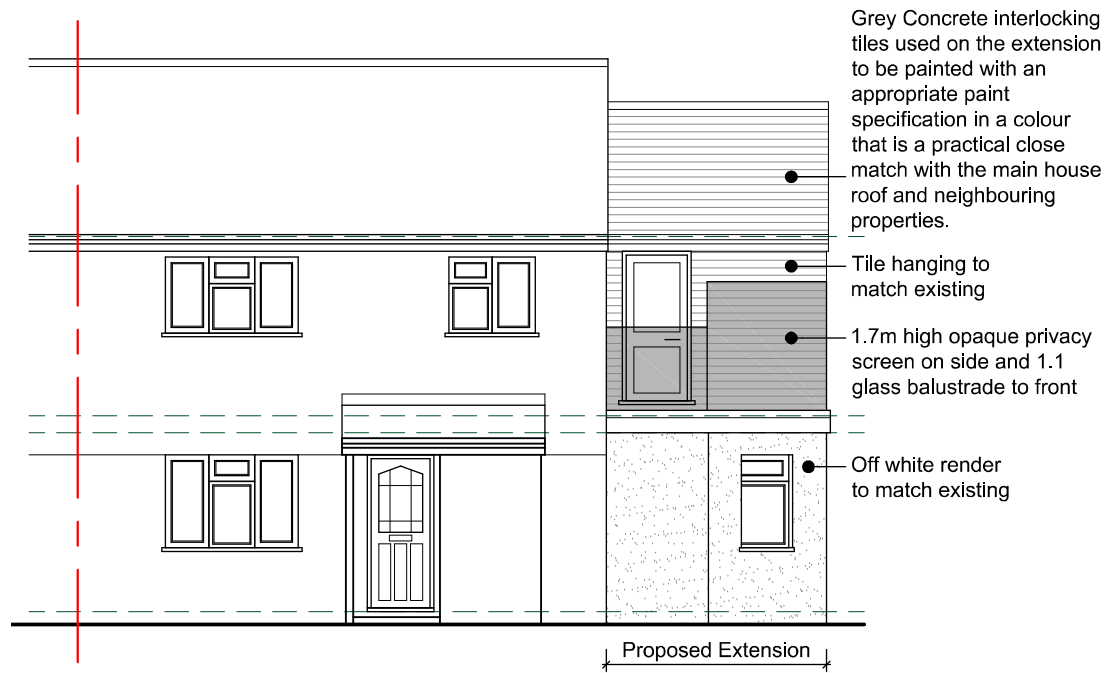

Grey Concrete interlocking tiles used on the extension to be painted with an appropriate paint specification in a colour that is a practical close match with the main house roof and neighbouring properties.

Tile hanging to match existing

1.7m high opaque privacy screen on side and 1.1 glass balustrade to front

Off white render to match existing

Proposed Extension

Front Elevation
Scale - 1:100



1.7m high opaque privacy screen on side


Proposed Extension

Side Elevation
Scale - 1:100




Proposed Extension


Rear Elevation
Scale - 1:100

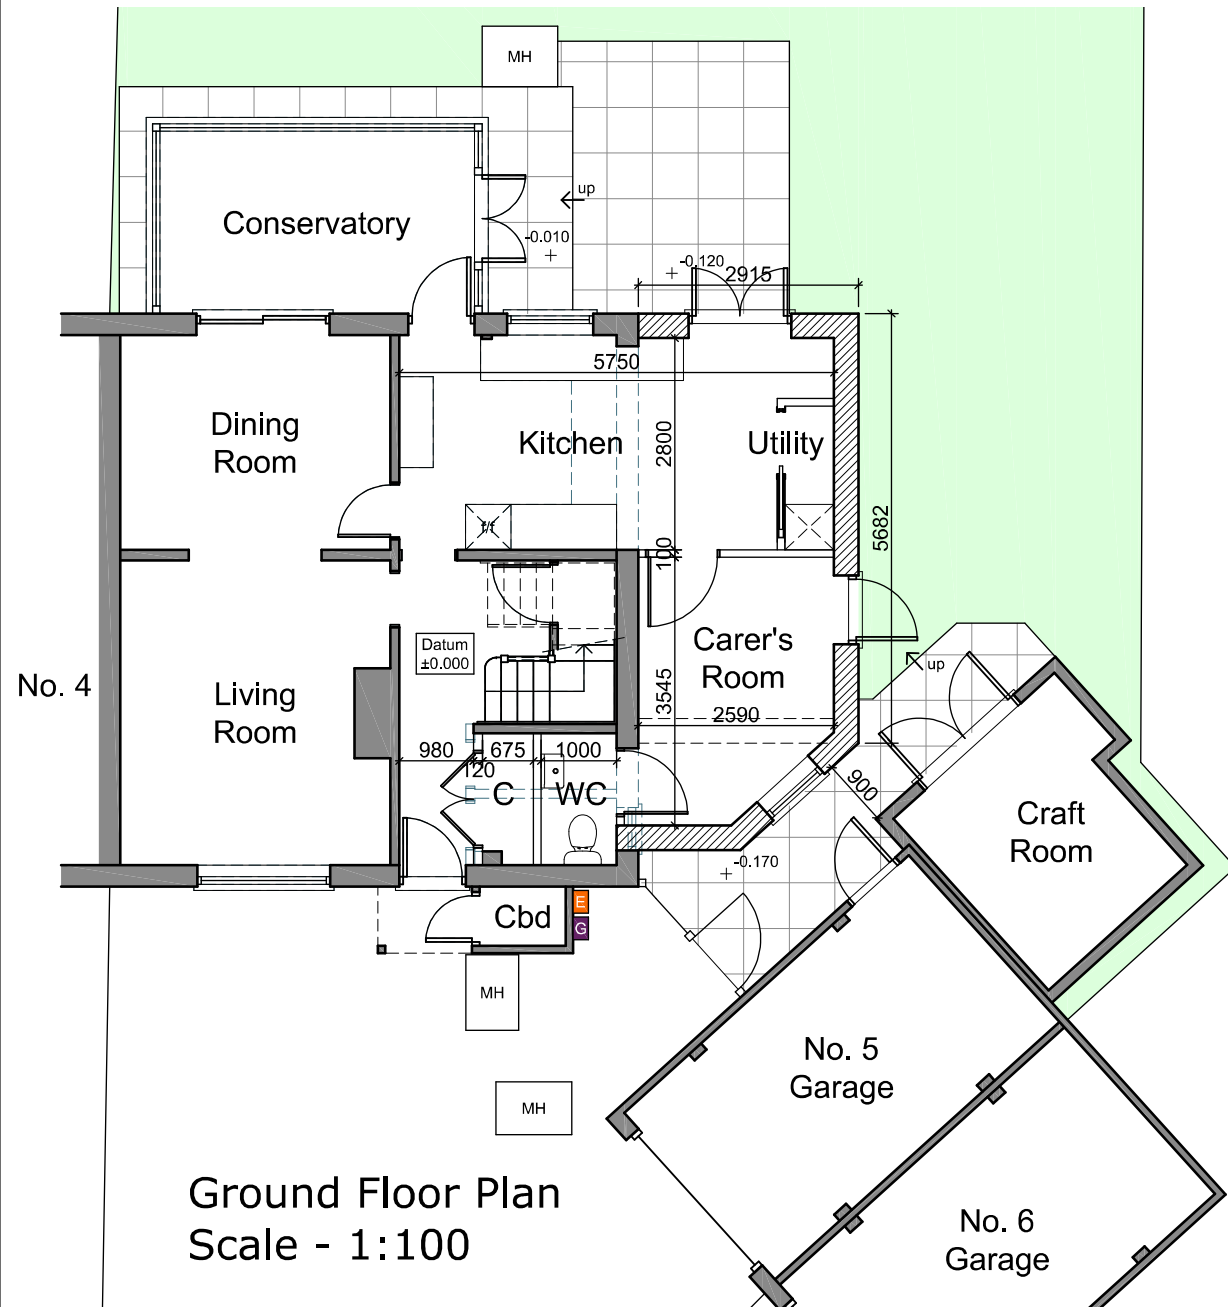

Ground Floor Plan
Scale - 1:100

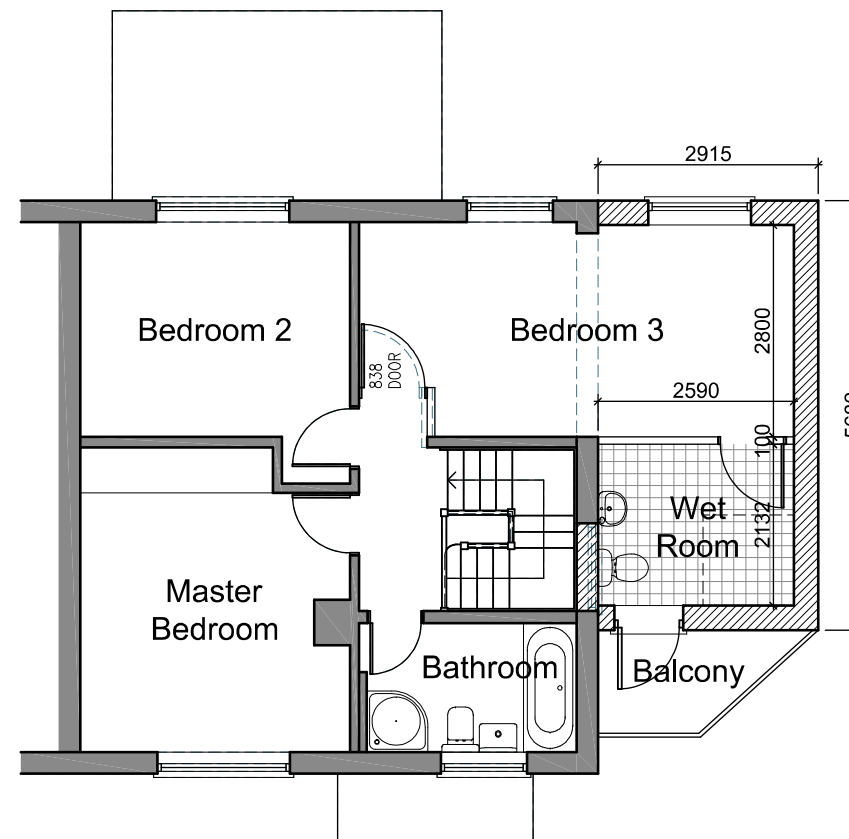

First Floor Plan
Scale - 1:100

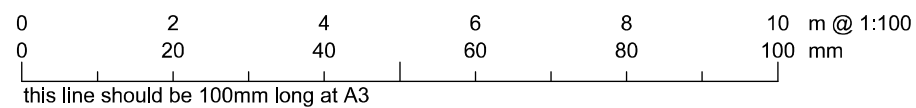

Rev.	Date	Description
B	Feb 24	Grey roof tiles noted as being painted to match existing
A	July 23	Changes to fenestration and addition of first floor balcony over Carer's room. Roof tile colour changed to grey due to protracted delivery

Project	Two Storey Side Extension at 5 Mitchell Close, Bovington HP3 0RU	Date:	Oct 22
Drawing Title:	Floor Plans and Elevations as Proposed	Scale:	1:100 @ A3

Aubrey Technical Services ©		Drawing No:	0675/11
Architectural Design Consultants Telephone 01442 247935		Rev.	B
'The Loft' 61A Belswains Lane Hemel Hempstead Herts HP3 9PP			

PLANNING