




- 1 Check All Dimensions On Site
- 2 For Construction Purposes Do Not Scale
- 3 All Dimensions in Millimetres

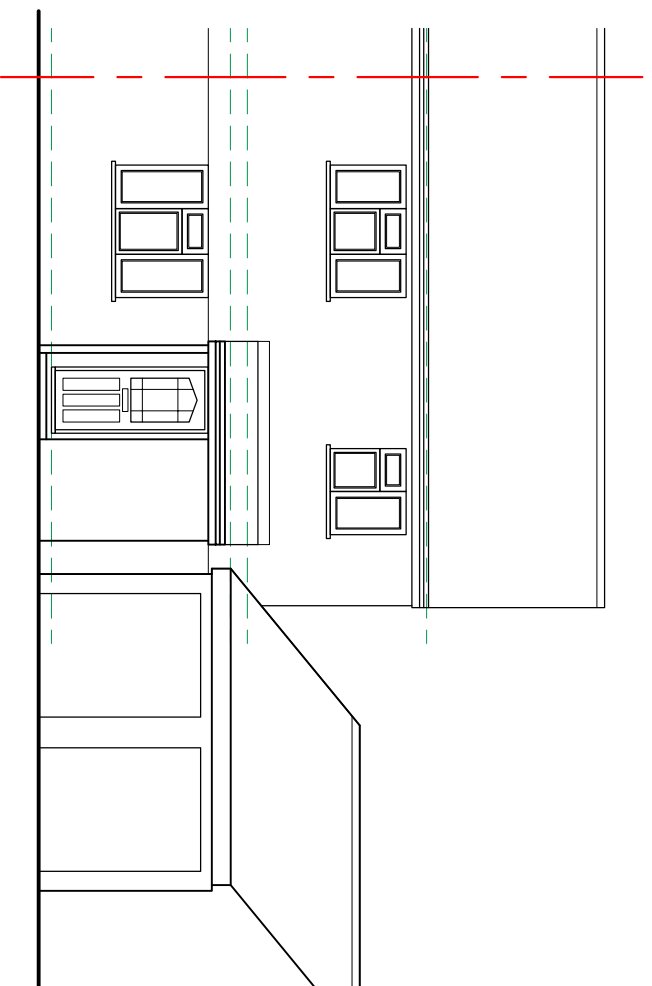


Front Elevation
Scale - 1:100

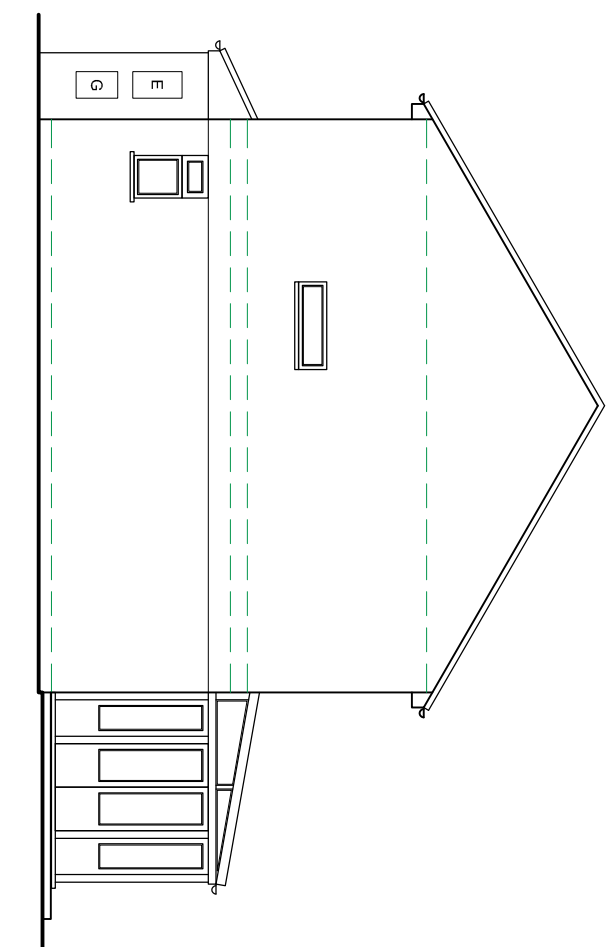


Side Elevation
Scale - 1:100

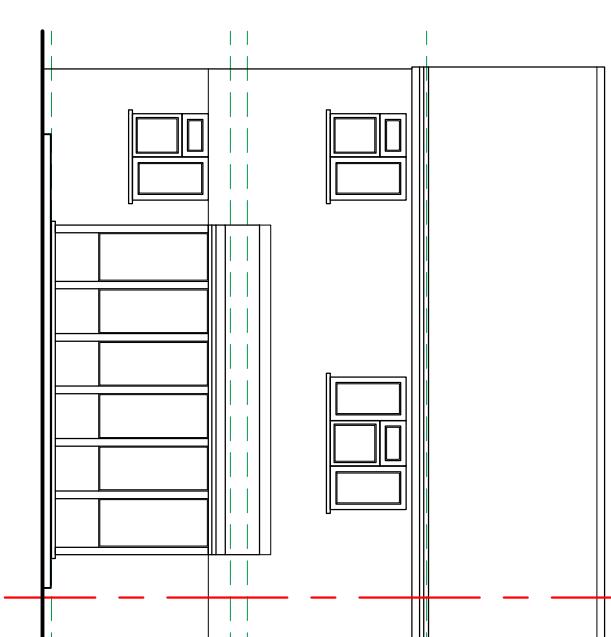


Rear Elevation
Scale - 1:100

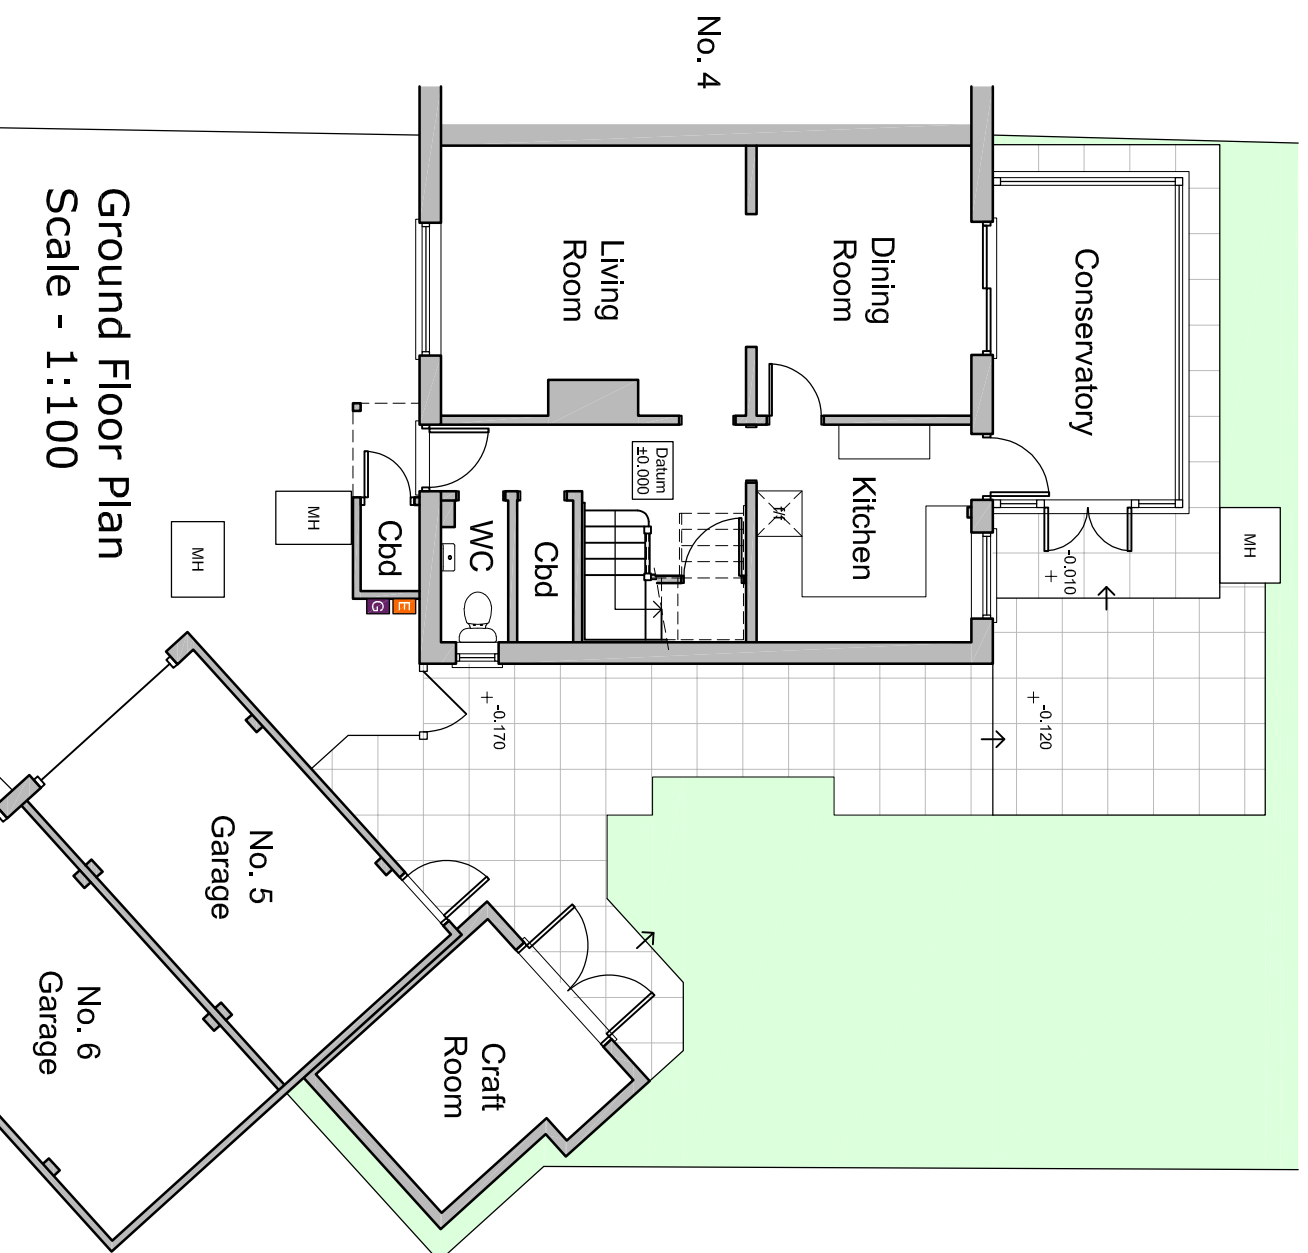

Ground Floor Plan
Scale - 1:100

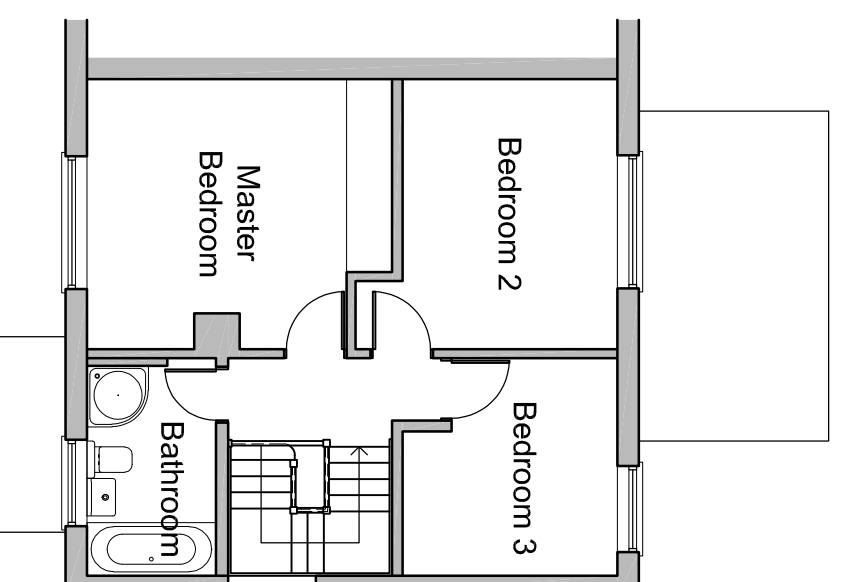

First Floor Plan
Scale - 1:100

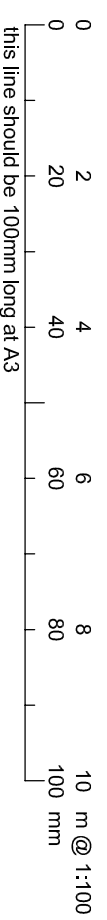

Rev. -

Rev. -

Rev. -

Date:

Project
Two Storey Side Extension at
5 Mitchell Close, Bovington
HP3 0RU

Oct 22

Drawing Title:
Floor Plans and Elevations
as Existing

Scale:
1:100 @ A3

Aubrey Technical Services ©
Architectural Design Consultants Telephone 01442 247935
The Loft 61A Belswains Lane Hemel Hempstead Herts HP3 9PP

Drawing No:
0675/01

Rev. -

EXISTING