


PLANNING DRAWING - PROPOSED SIGNAGE

ITEM 01 (Qty 1) CAS-01

- Pictorial sign
 - 3D pictorial detail
 - 2 mm aluminium panel with 9mm letters
 - 50mm box section frame
- Scale 1:10

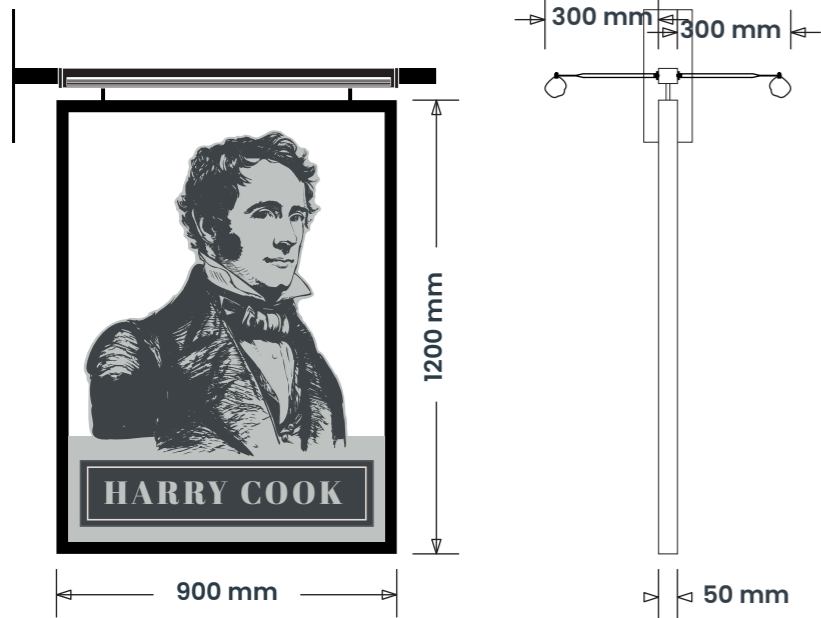

3545 mm Ground Clearance
 Max 250 Candelas per square meter (cd/m2)




ITEMS 02A & 02B (Qty 2) CAS-16A

- Antique brass lettering
 - Featuring:**
 - 19mm Foamex letters finished Antique brass
 - Brass locators
 - Antique brass cowl lights with warm white illumination.
- Scale 1:20



02A - 3405 mm Ground Clearance
 02B - 3155 mm Ground Clearance
 Max 250 Candelas per square meter (cd/m2)

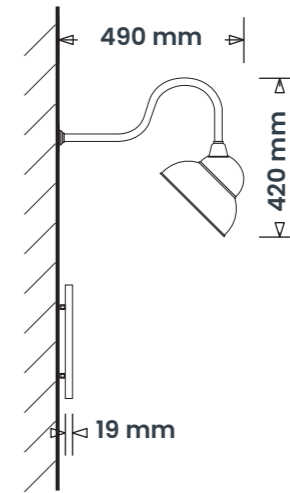

SIGN COLOUR

F&B
Lime White

Dulux
Raven 18B29

Dulux
Raven 18B29

BUILDING COLOUR

F&B
Lime White

Dulux
Raven 18B29

Brand Typefaces

Abril Fatface Regular
 Adorn Copperplate
 Domine



Scale 1:20 @ A3



ashleigh®

COPYRIGHT:
 THE ATTACHED DESIGNS AND ILLUSTRATIONS ARE INTENDED SOLELY FOR
 AND SHOULD ONLY BE USED BY THOSE TO WHOM THIS DESIGN SPECIFICATION IS ADDRESSED
 THE CONTENTS ARE STRICTLY PRIVATE AND CONFIDENTIAL
 ANY FORM OF REPRODUCTION, DISSEMINATION, COPYING, DISCLOSURE, MODIFICATION OR
 DISTRIBUTION IS STRICTLY PROHIBITED WITHOUT THE PRIOR WRITTEN CONSENT OF
 ASHLEIGH SIGNS LTD (COMPANY NO: 1325086)
 REGISTERED ADDRESS:
 ASHLEIGH HOUSE, BECKSBIDGE ROAD, NORMANTON INDUSTRIAL ESTATE, NORMANTON, WF6 1TE

HARRY COOK
 MONTPELLIER STREET
 CHELTENHAM
 GL50 1SD

183243 - REV A
 01/02/24 - SRL
 Page 1 of 10