

PLANNING DRAWING – PROPOSED SIGNAGE

ITEM 06C (Qty 1) WINDOW GRAPHICS
Window vinyl graphics
Scale 1:20




1071 mm Ground Clearance

ITEM 06B (Qty 1) WINDOW GRAPHICS
Window vinyl graphics
Scale 1:20



1435 mm Ground Clearance

ITEMS 06C & 06D (Qty 2) WINDOW GRAPHICS
Window vinyl graphics
Scale 1:20

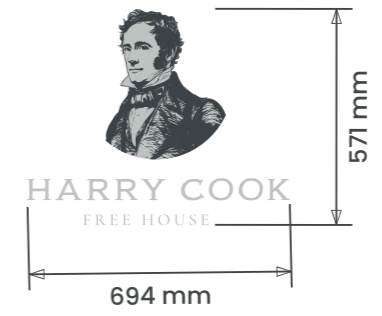

1685 mm Ground Clearance

SIGN COLOUR

F&B
Lime White

Dulux
Raven 18B29

Dulux
Raven 18B29


BUILDING COLOUR

F&B
Lime White

Dulux
Raven 18B29

Brand Typefaces

Abril Fatface Regular
Adorn Copperplate
Domine

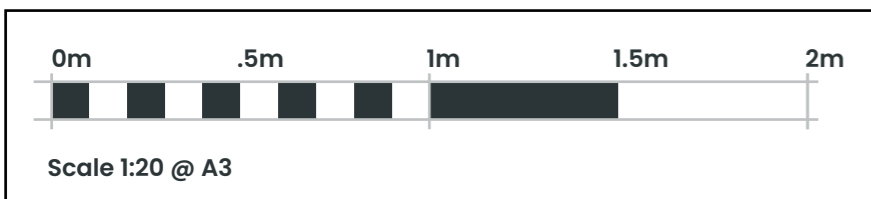

ashleigh®

COPYRIGHT:
THE ATTACHED DESIGNS AND ILLUSTRATIONS ARE INTENDED SOLELY FOR
AND SHOULD ONLY BE USED BY THOSE TO WHOM THIS DESIGN SPECIFICATION IS ADDRESSED
THE CONTENTS ARE STRICTLY PRIVATE AND CONFIDENTIAL
ANY FORM OF REPRODUCTION, DISSEMINATION, COPYING, DISCLOSURE, MODIFICATION OR
DISTRIBUTION IS STRICTLY PROHIBITED WITHOUT THE PRIOR WRITTEN CONSENT OF
ASHLEIGH SIGNS LTD (COMPANY NO: 1225086)
REGISTERED ADDRESS:
ASHLEIGH HOUSE, BECKSBIDGE ROAD, NORMANTON INDUSTRIAL ESTATE, NORMANTON, WF6 1TE

HARRY COOK
MONTPELLIER STREET
CHELTENHAM
GL50 1SD

183243 – REV A
01/02/24 – SRL
Page 2 of 10