




General Notes
 Dimensions shall not be scaled from these drawings in preference to figured dimensions.
 Any error or omission shall be reported to the Surveyors before proceeding with the work.
 Figured dimensions and levels should be verified by the Contractor on site before construction or manufacture and any discrepancies brought to the attention of the Surveyors.
 Copyright for all designs and drawing in whole or in part shall remain with the Surveyors in accordance with The Copyright Act.

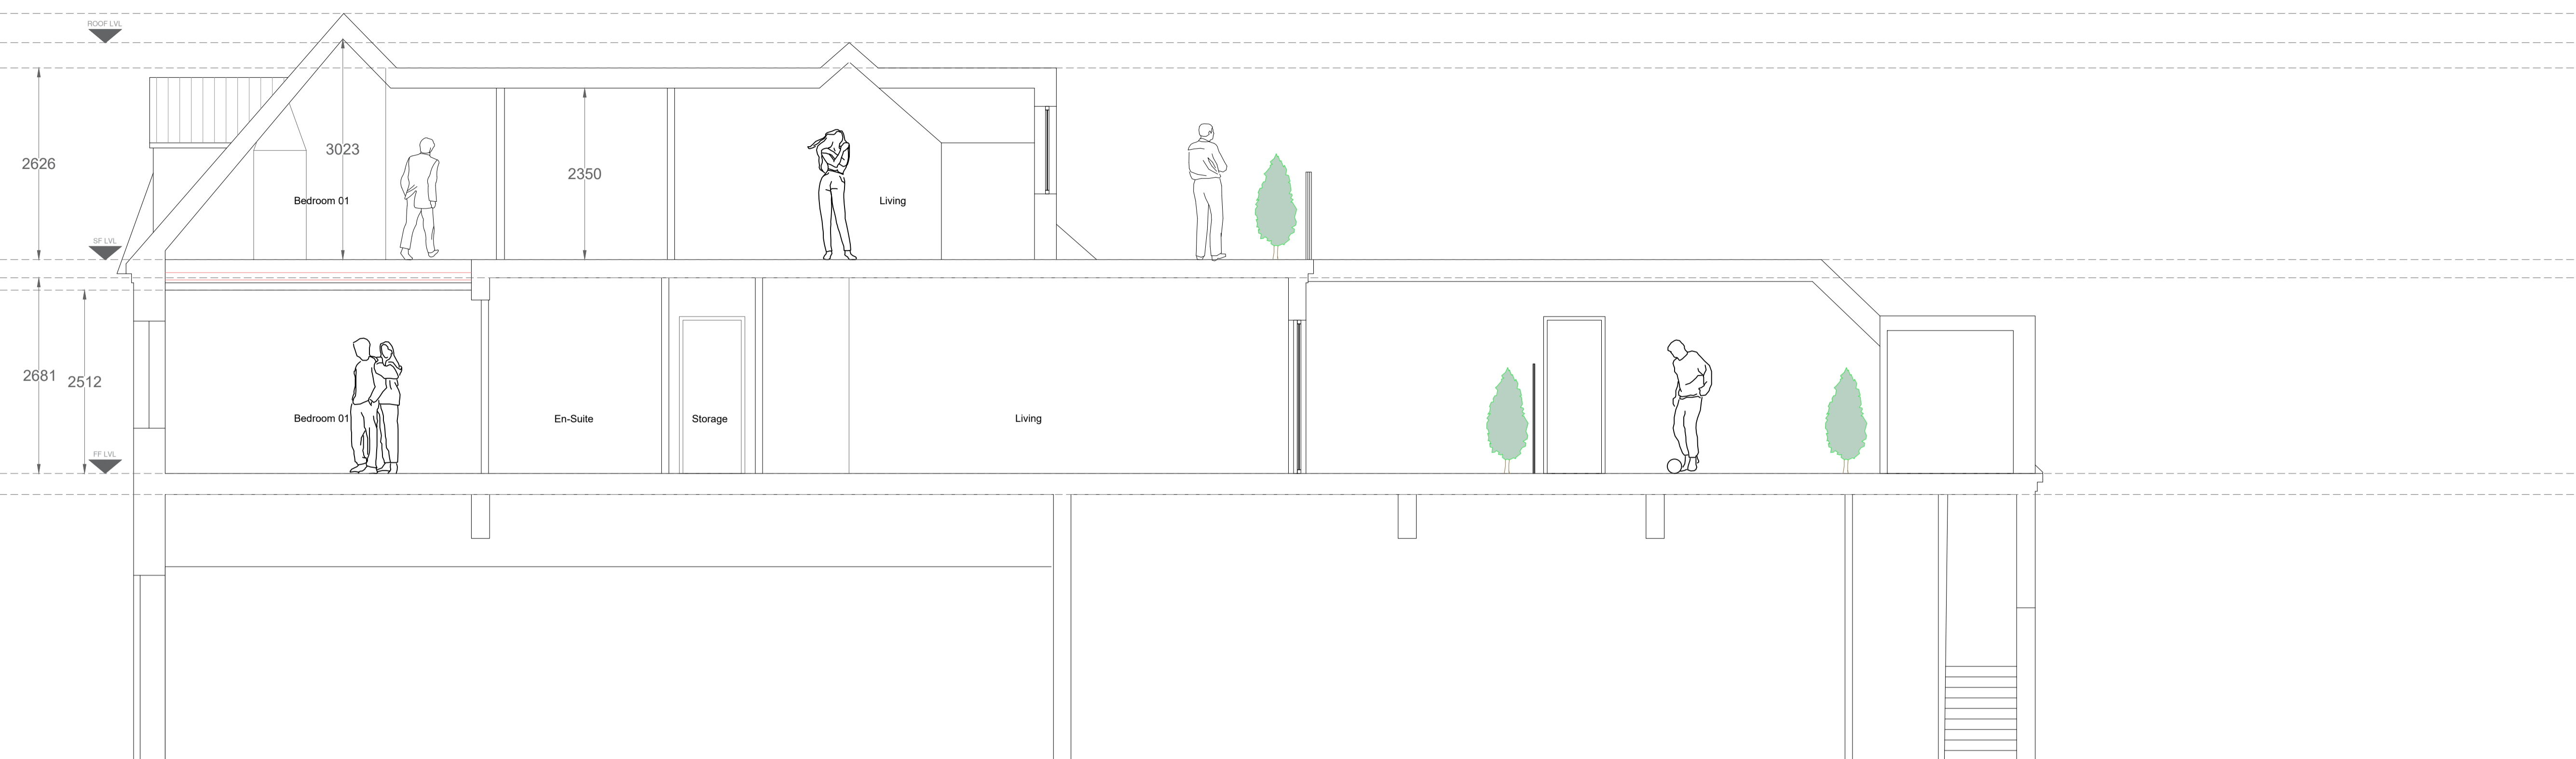

SECTION

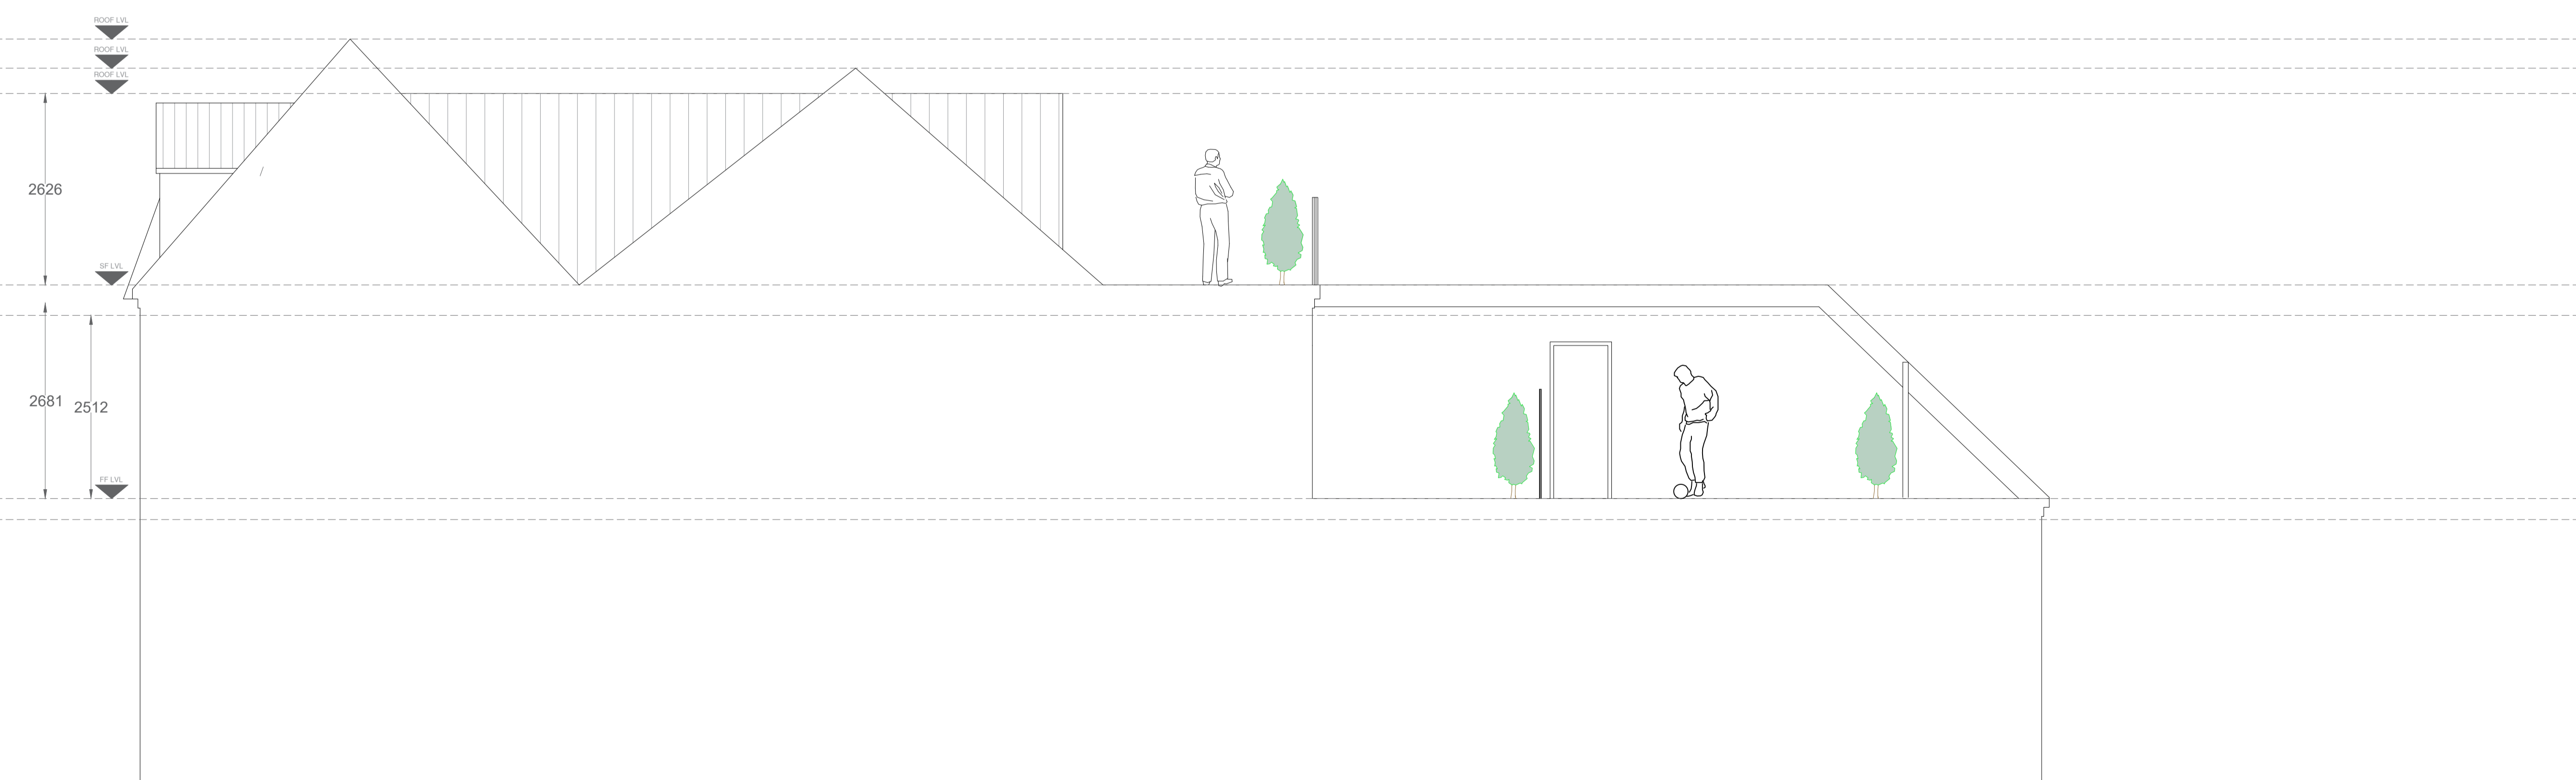

SIDE ELEVATION

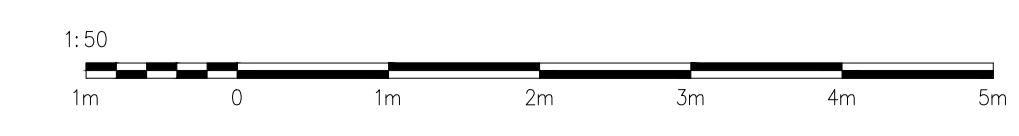

Revisions

NOVUS ARCHITECTURAL DESIGN

85 Great Portland St.
 London
 W1P 7LL
 office@novusarchitecturaldesign.co.uk
 www.novusarchitecturaldesign.co.uk

● CHARTERED SURVEYORS
 ● RIBA REGISTERED
 ● ARCHITECTURAL DESIGN

Client
 Mr S Vard

Project
 80 - 82 High Street
 Billericay
 CM12 9BT

Issue Status
 PLANNING

Title
 PROPOSED SECTION AND ELEVATION

Date	Scale	Drawn By	Checked By
NOV 2021	1:50	J.E.	J.M.
Drawing No.	Revision		
NAD.21.062-05	P01		