



General Notes
This drawing must not be scaled.

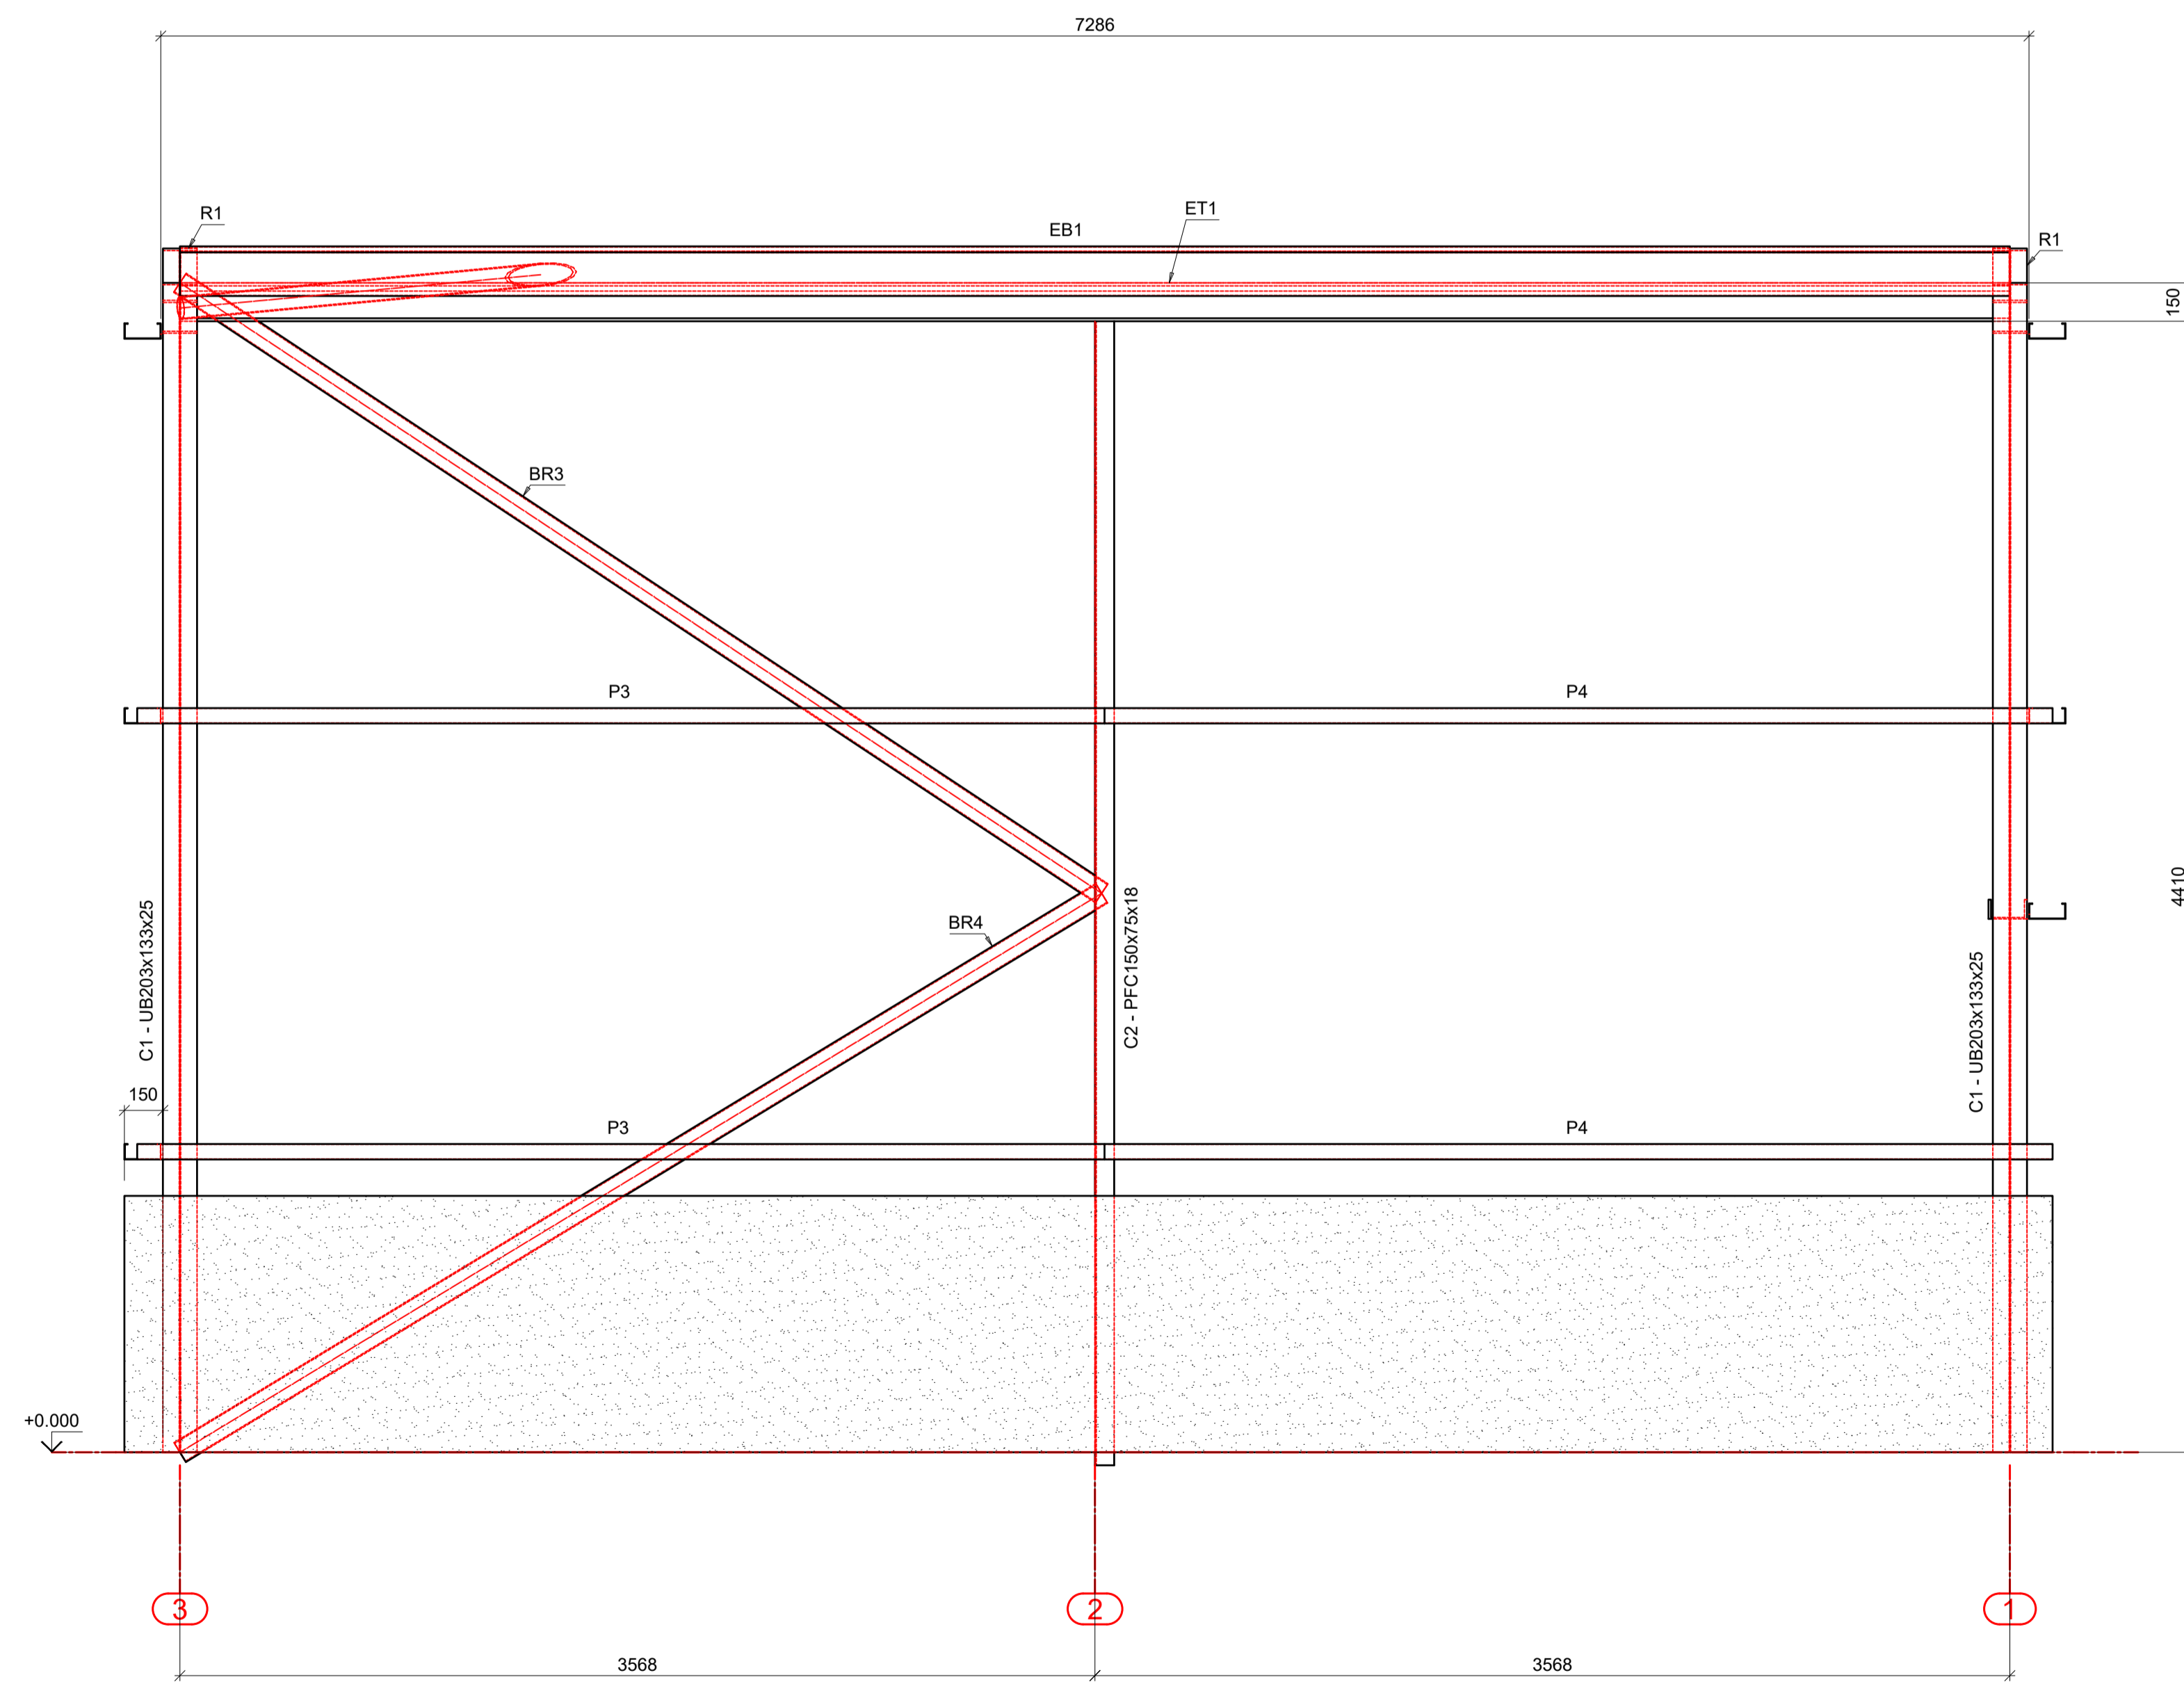

Section on Gridline

Index	Date	Description
REVISIONS		
		
<small>Innovation Works, Coney Hill Business Park, Coney Corner, Market Rasen, LN8 2BU 01522 878 800 www.timmisengineering.co.uk</small>		
<small>ENGINEERS & ARCHITECTS</small>		
<small>CLIENT</small> Interec		
<small>PROJECT</small> Storage Building		
<small>DRAWING TITLE</small>		
<small>DRAWN BY</small> L.H.	<small>CHECKED BY</small> L.H.	<small>DATE</small> 10/10/2023
<small>PROJECT NO.</small> TEC-4682	<small>DRAWING NO.</small> [G] -101	<small>SCALE</small> 1:20