



General Notes
 1. Survey carried out by client
 2. All dimensions are indicative and in mm
 3. If shown levels indicated in red dotted

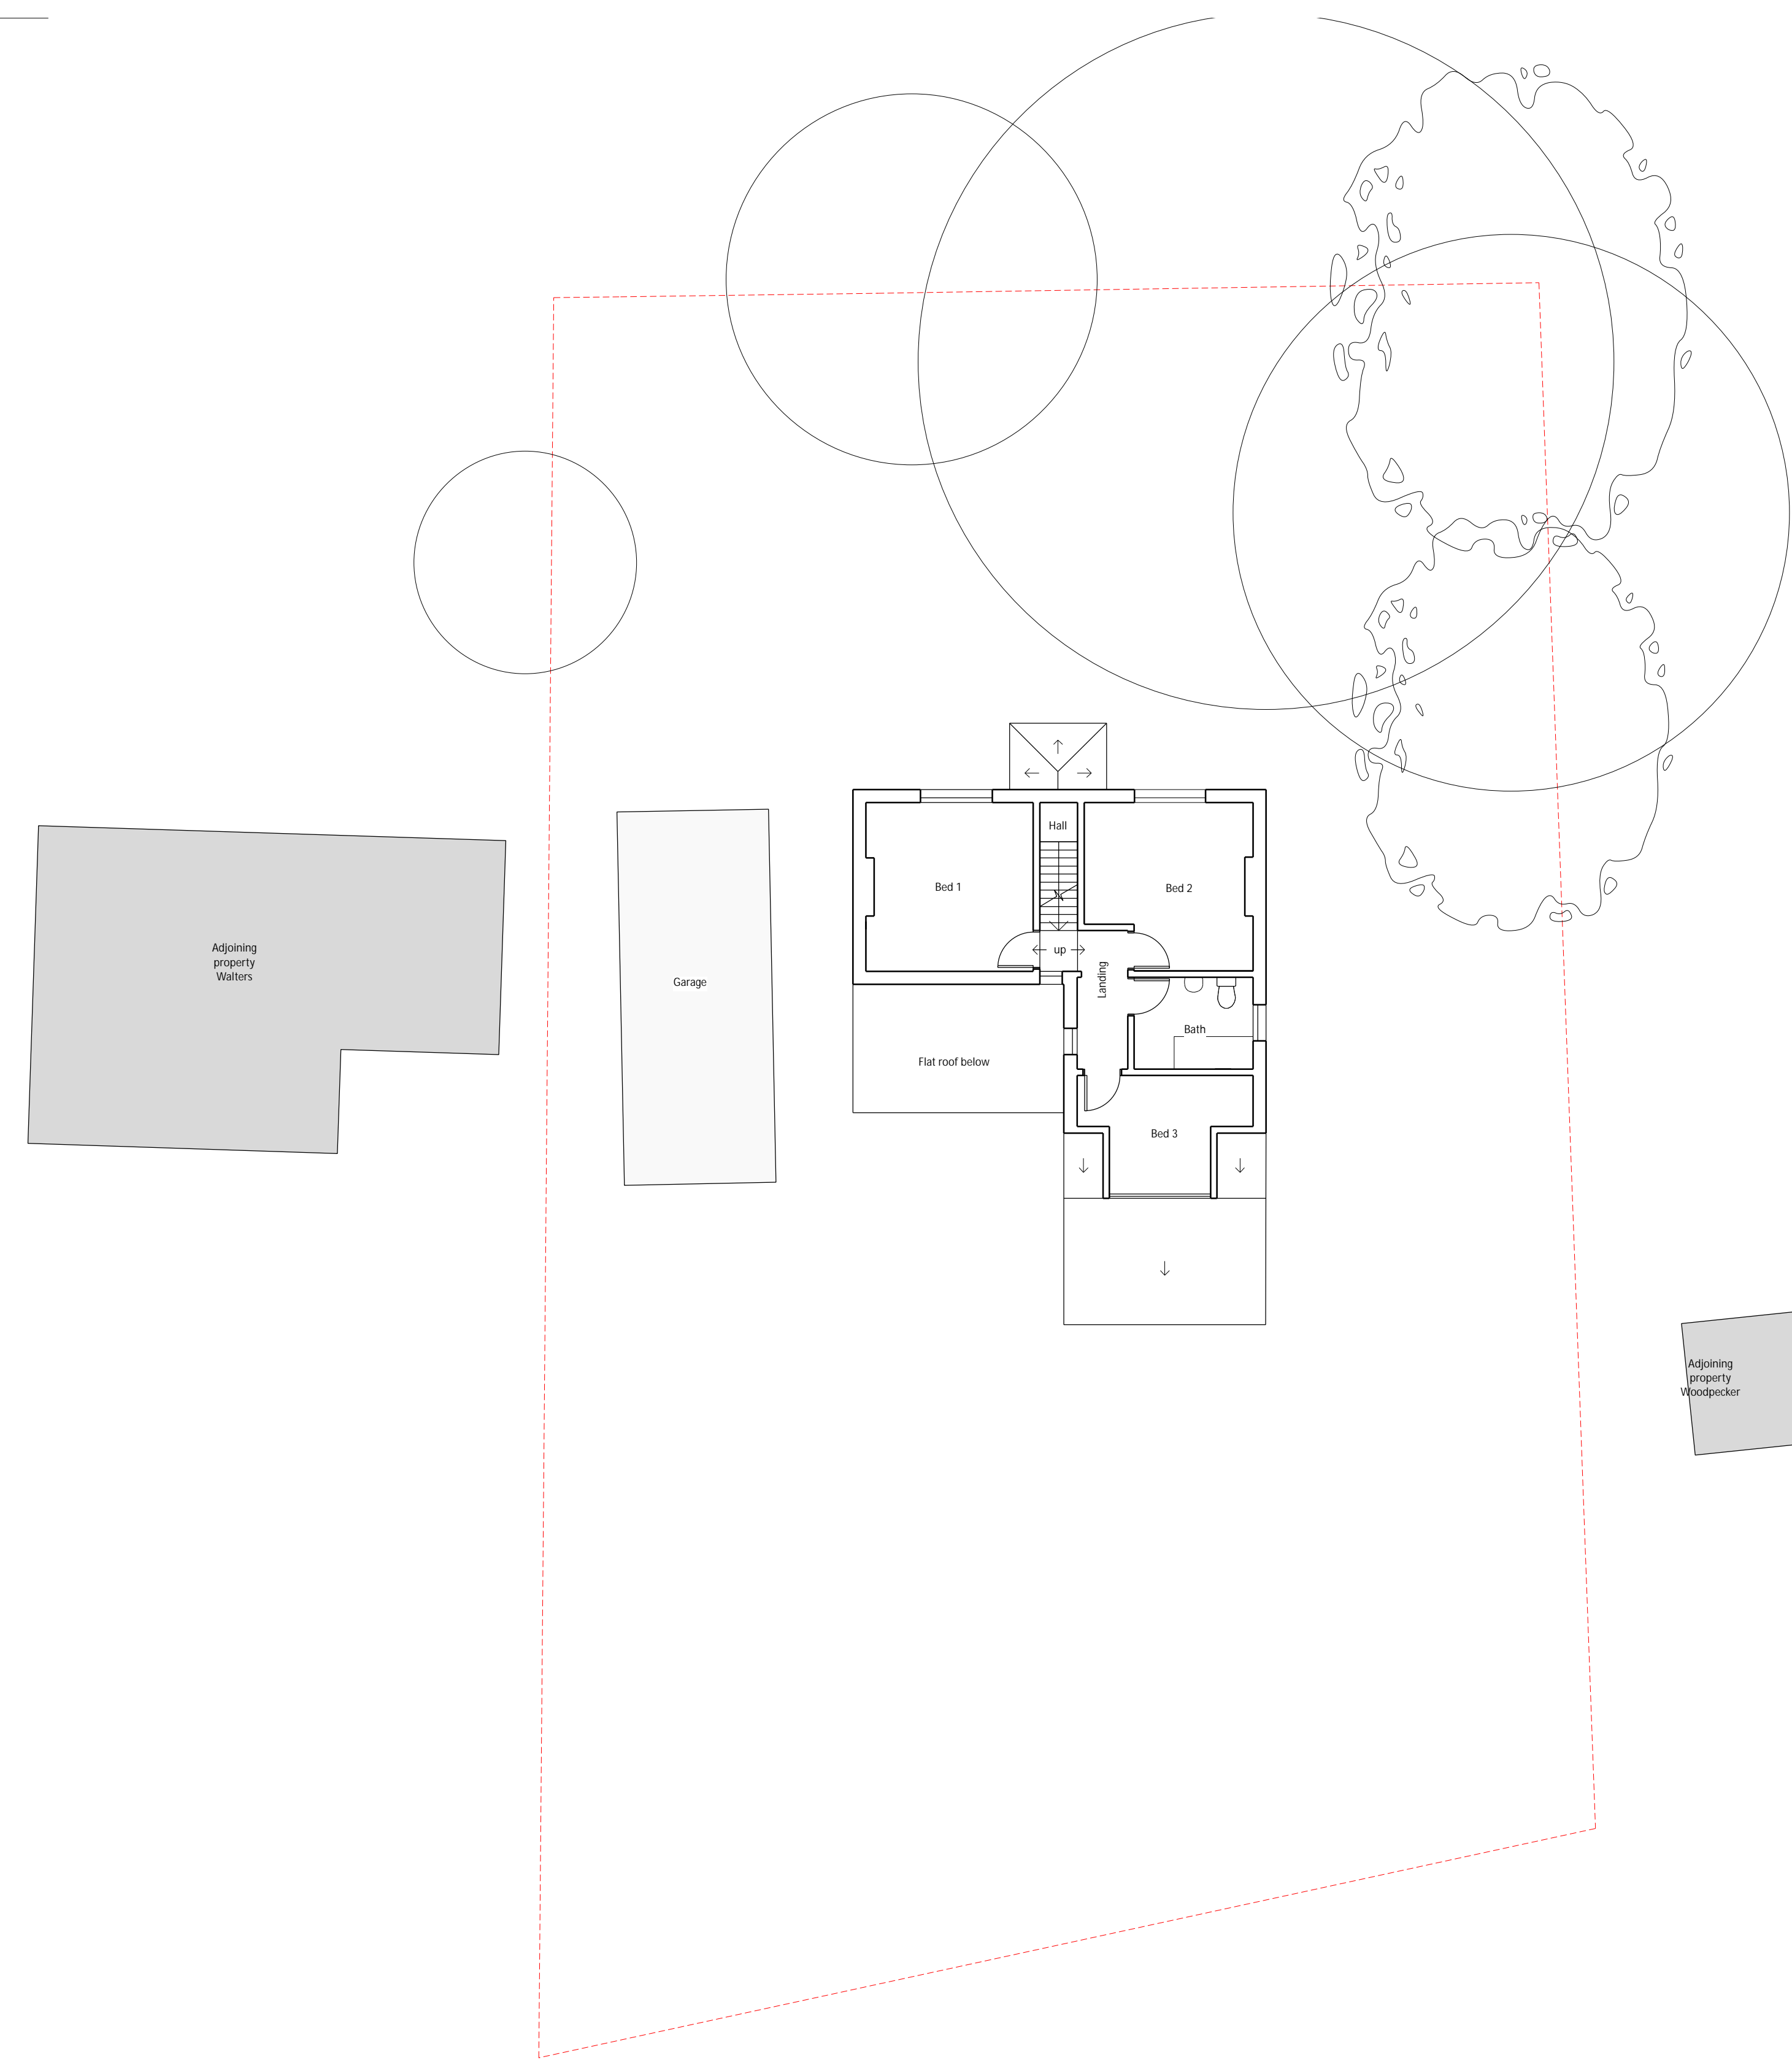

1 FIRST

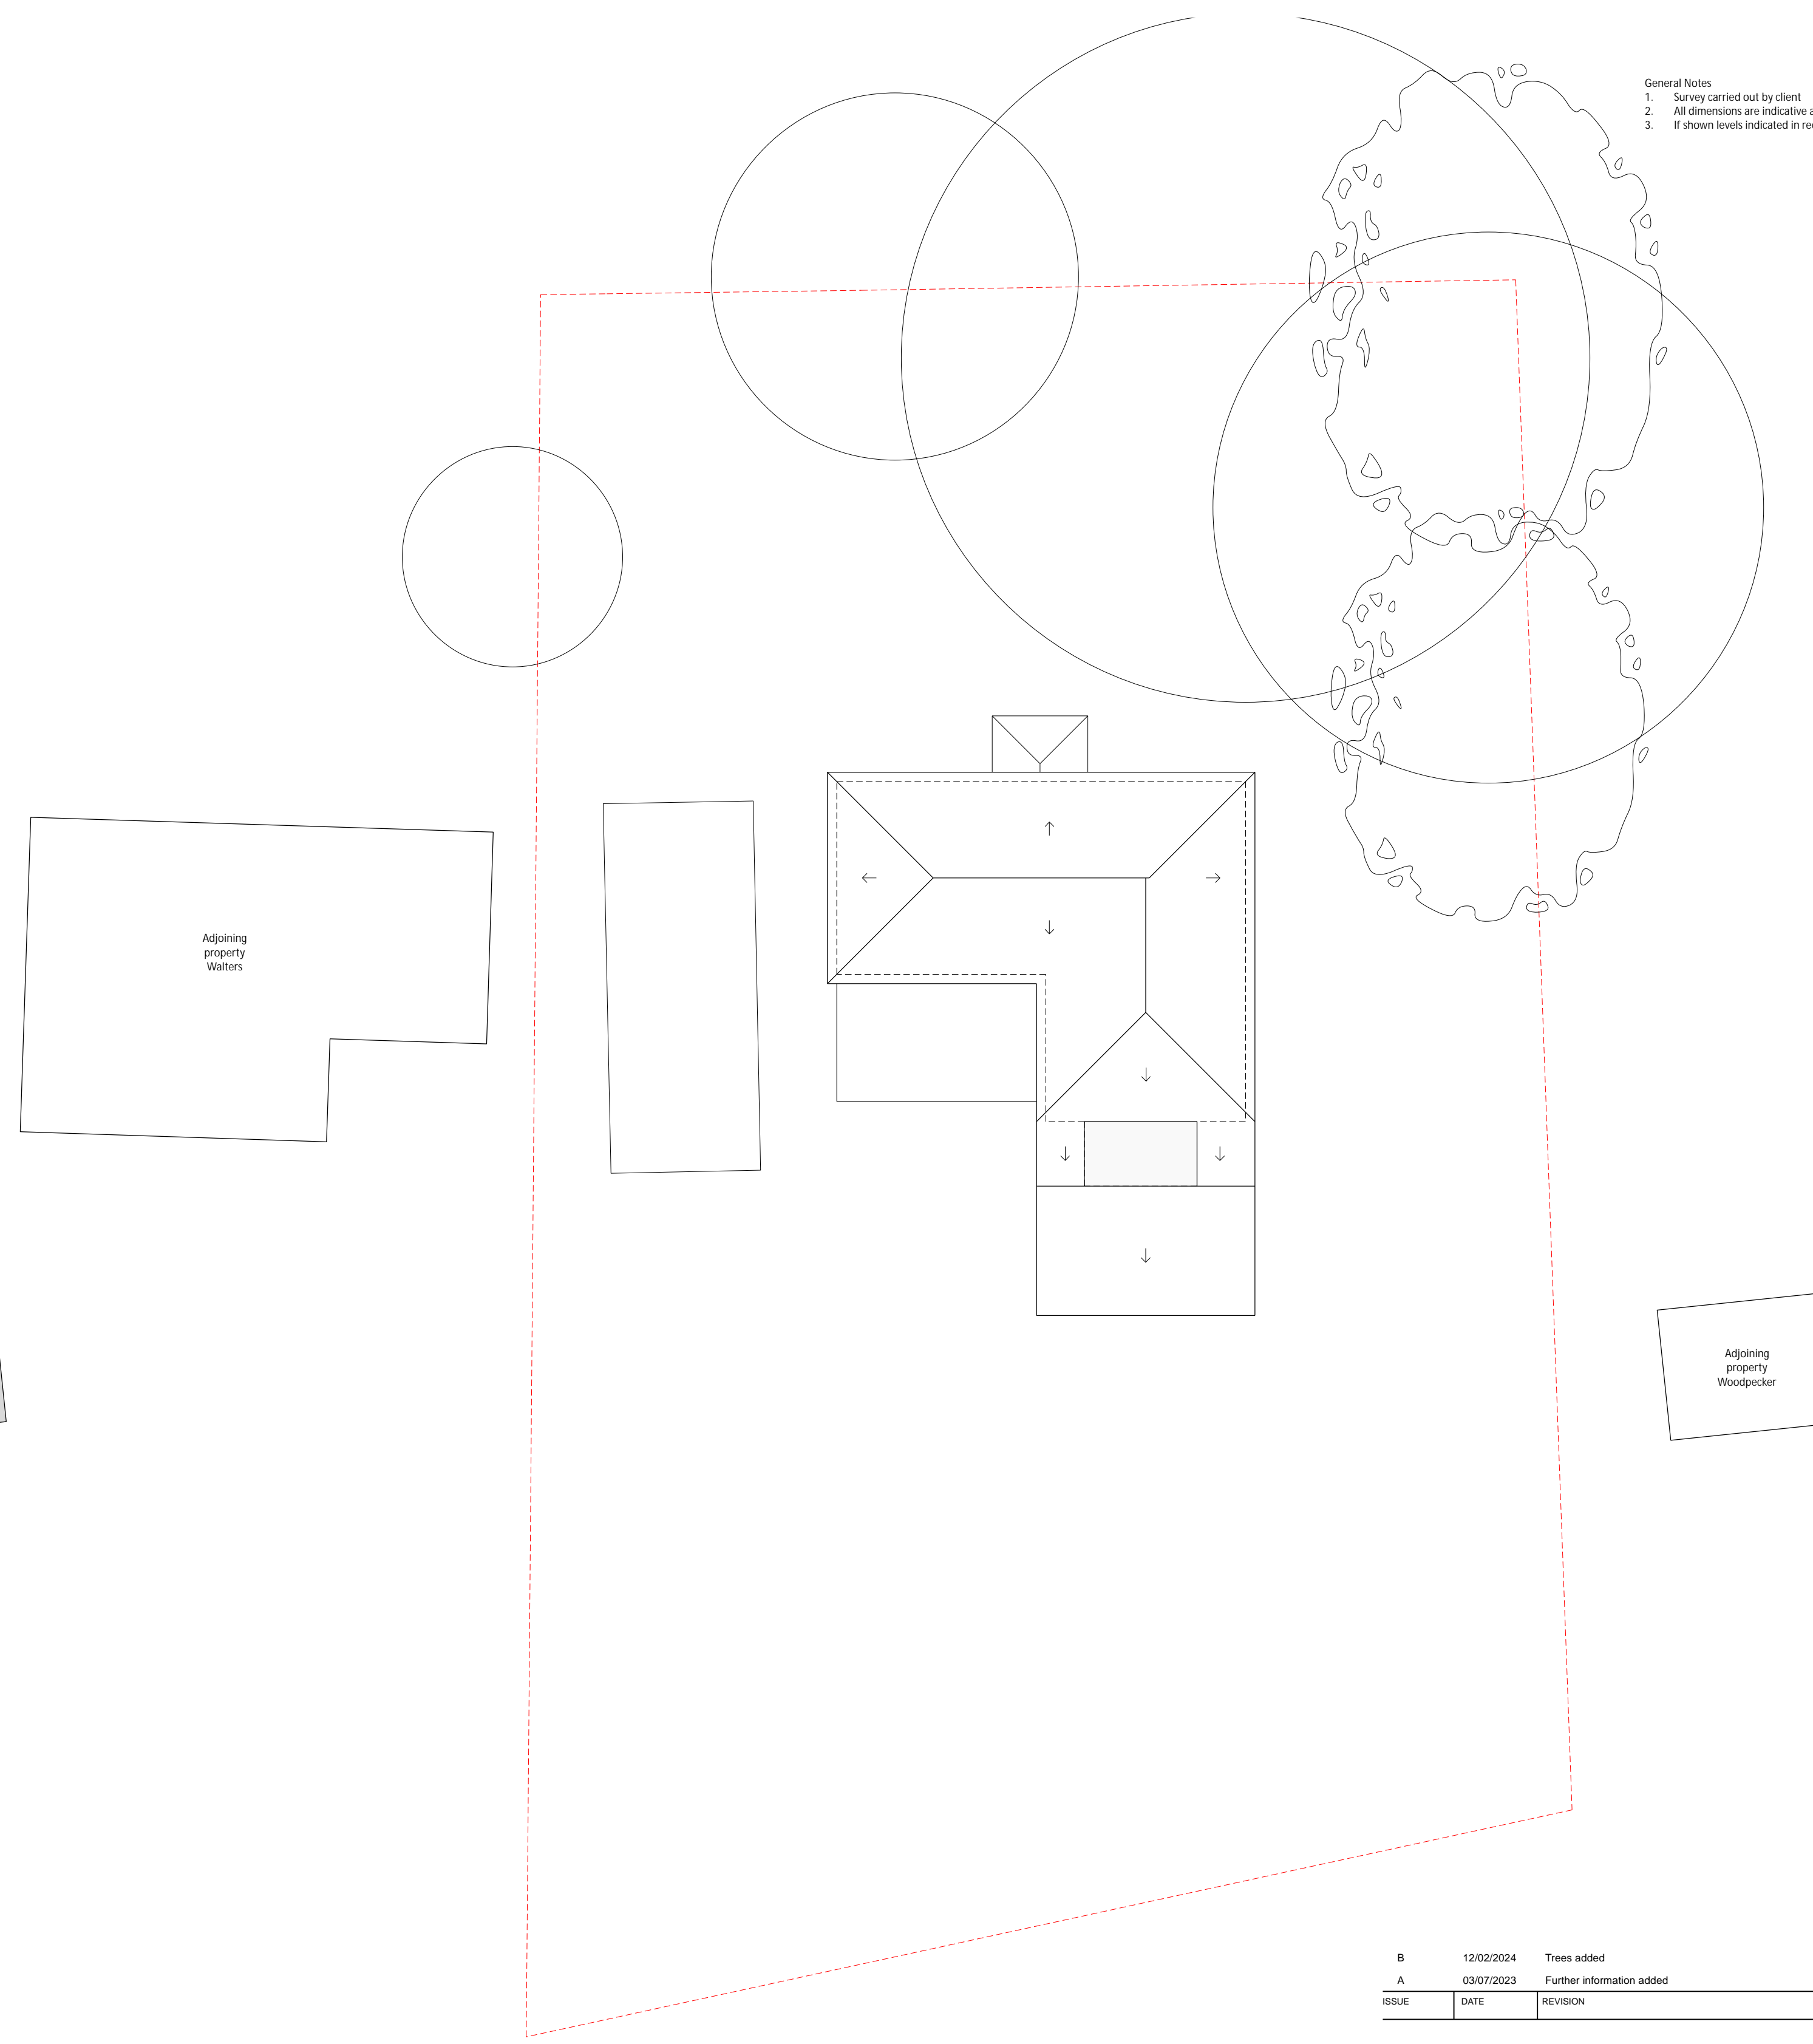

2 ROOF

ISSUE	DATE	REVISION
B	12/02/2024	Trees added
A	03/07/2023	Further information added

PROJECT
The Linnets, Colchester CO7 8JW

CLIENT
Mr & Mrs Forrester

DRAWING
EXISTING FIRST FLOOR AND ROOF PLAN

All rights described in chapter IV of the copyright designs & patents act 1988 have been asserted. This drawing must not be scaled: only figured dimensions should be used. Check and verify all dimensions on site prior to commencing any work. Any discrepancies should be reported to the Architects immediately.

PROJECT #	SA-2023.004	DWG #	REV
DATE	12/02/2024		
SCALE	1:100		
DRAWN	JK	CHKD	JC

Stones Architects Ltd
 50 Coldharbour Lane, Hayes, Middlesex, UB3 3EP

