


- General Notes
1. New work shown shaded
  2. Demolition shown dotted in red
  3. W: Wardrobe
  4. Cptbd: Cupboard
  5. RL: Roof lantern above
  6. RL: Roof light/lantern below
  7. All dimensions are indicative and in mm
  8. If shown levels indicated in red dotted
  9. T1 Fir
  10. T2 Hawthorn
  11. T3 Willow to be removed
  12. T4 Holly
  13. T5 Fir to be removed
  14. T6 Holly

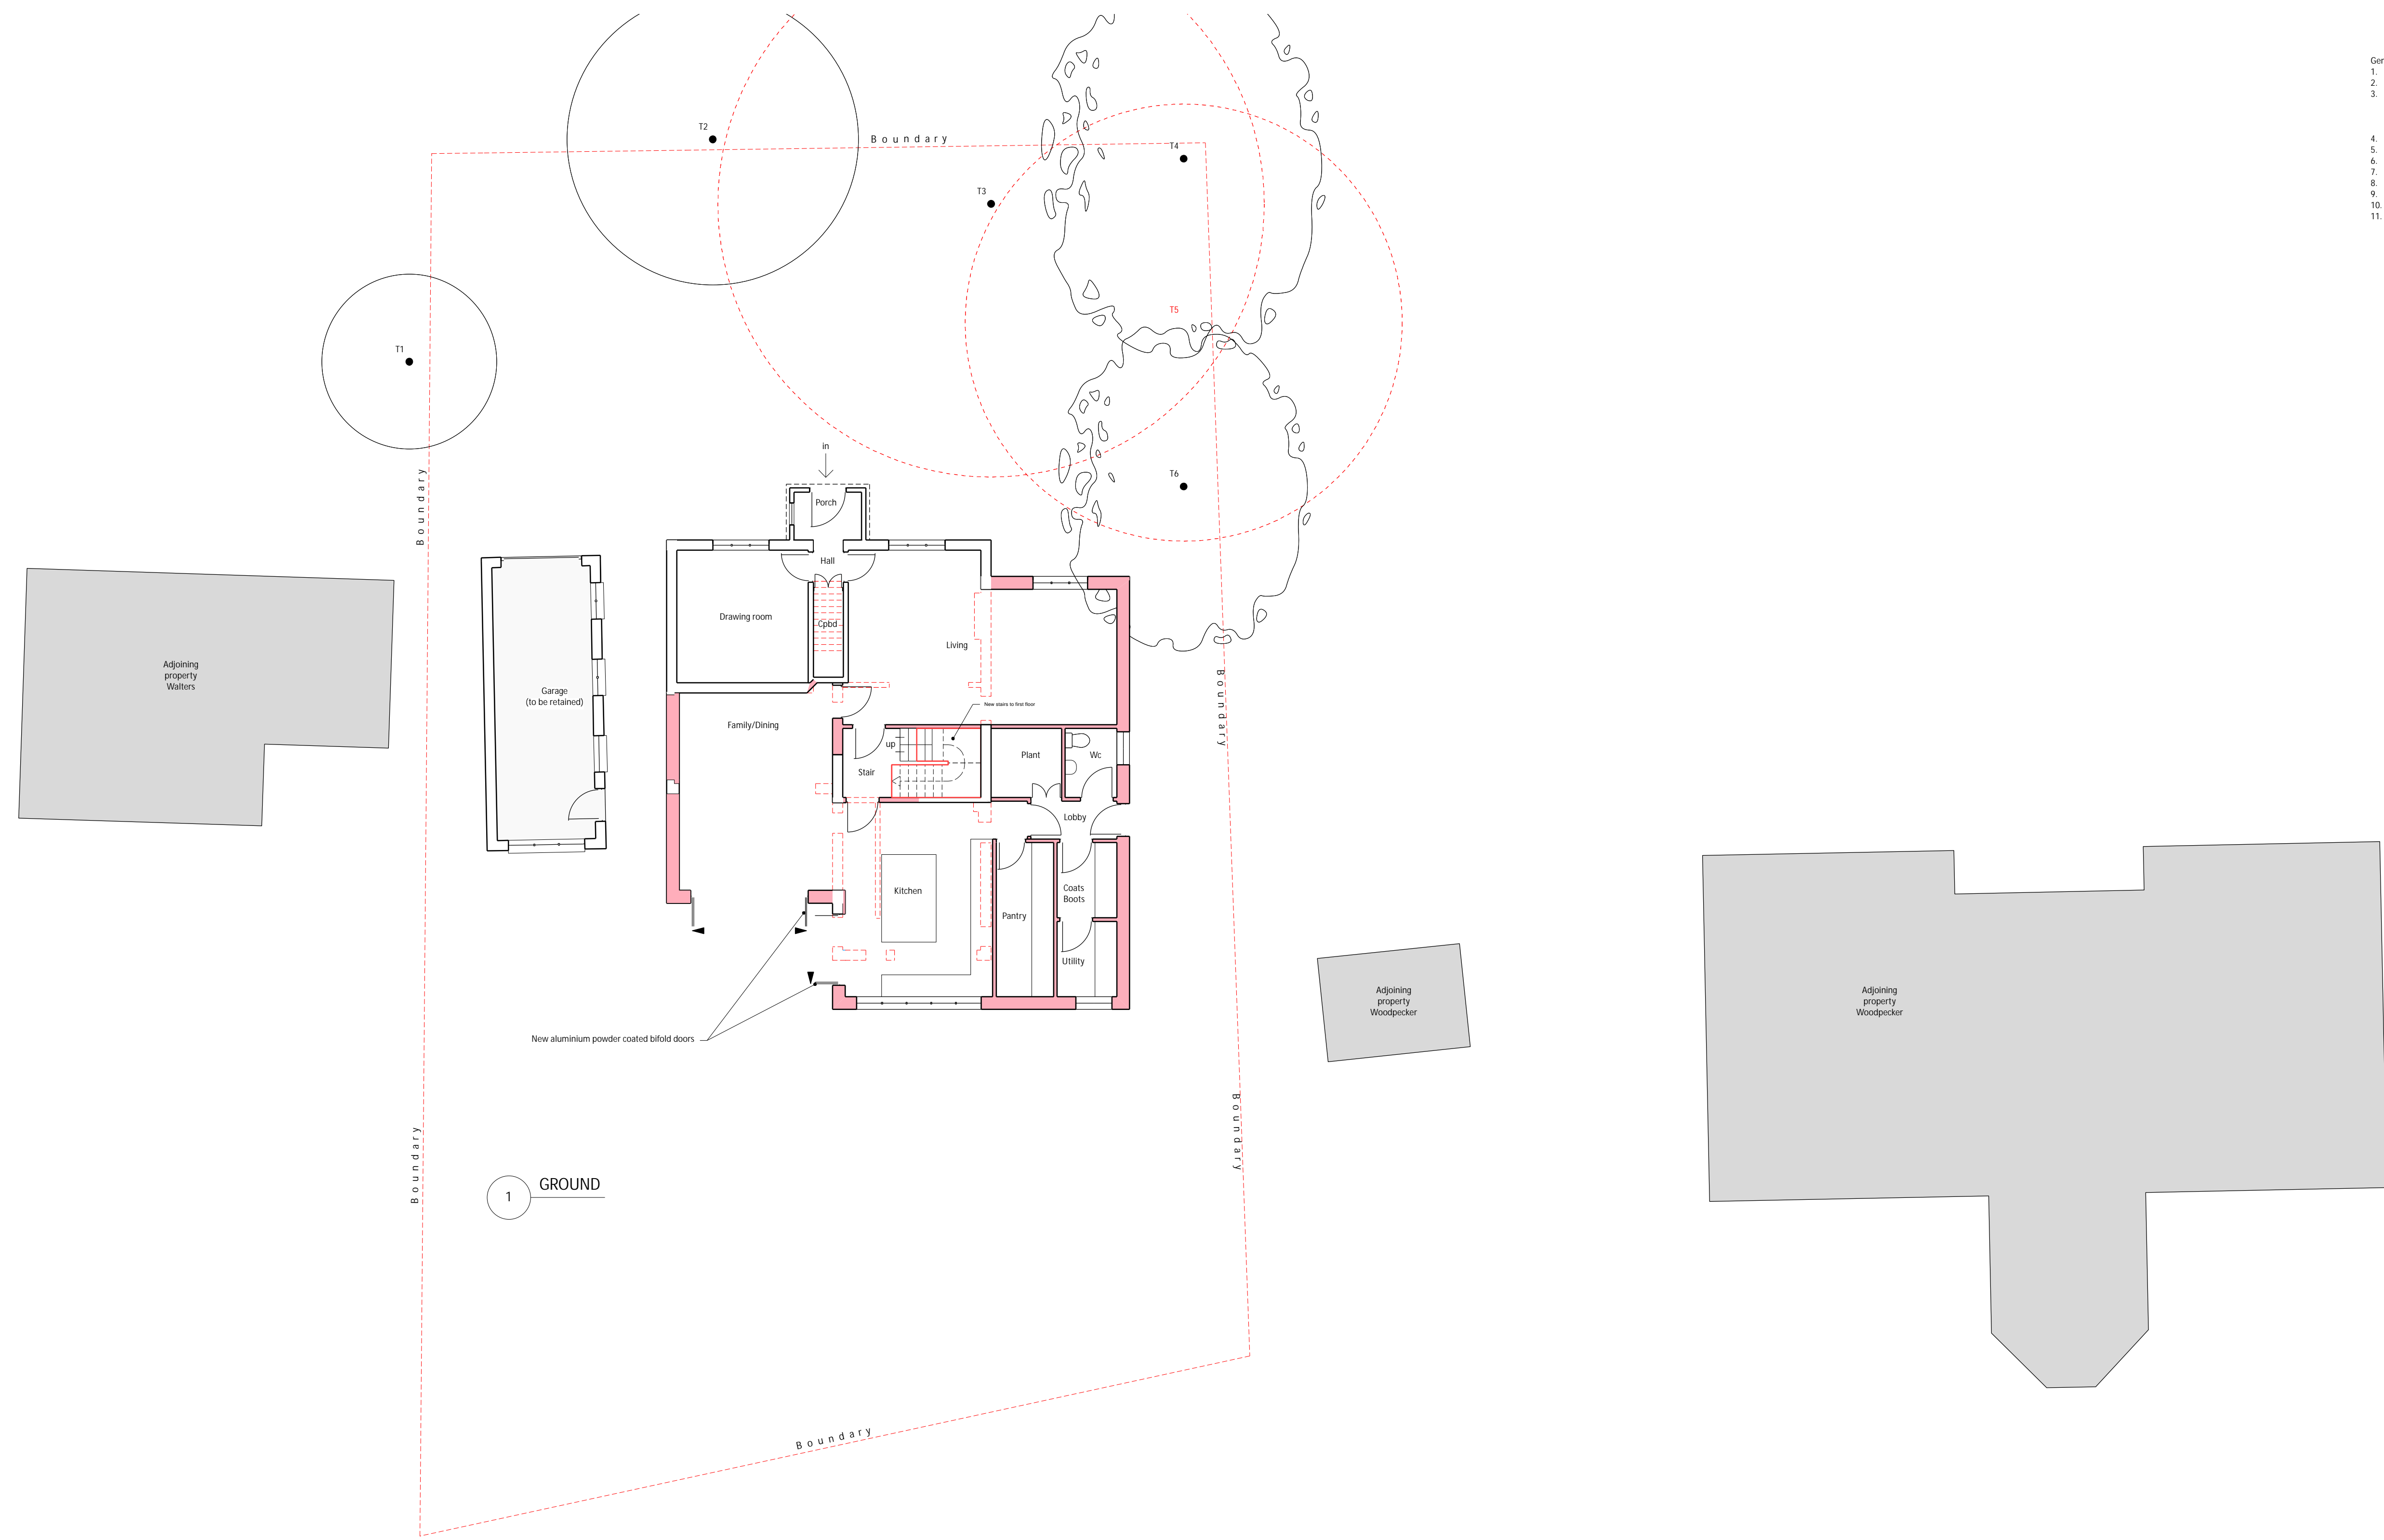

ISSUE	DATE	REVISION
A	08/02/2024	Prepared for planning

PROJECT  
**The Linnets, Colchester CO7 8JW**

CLIENT  
**Mr & Mrs Forrester**

DRAWING  
**PROP: GROUND AND ELEVATIONS**



PROJECT #	SA-2023.004	DWG #	REV
DATE	31/01/2024		
SCALE	1:100		
DRAWN	FA	CHKD	JC

Stones Architects Ltd  
50 Coldharbour Lane, Hayes, Middlesex UB3 3EP

