




General Notes
 1. Survey carried out by client
 2. All dimensions are indicative and in mm
 3. If shown levels indicated in red dotted

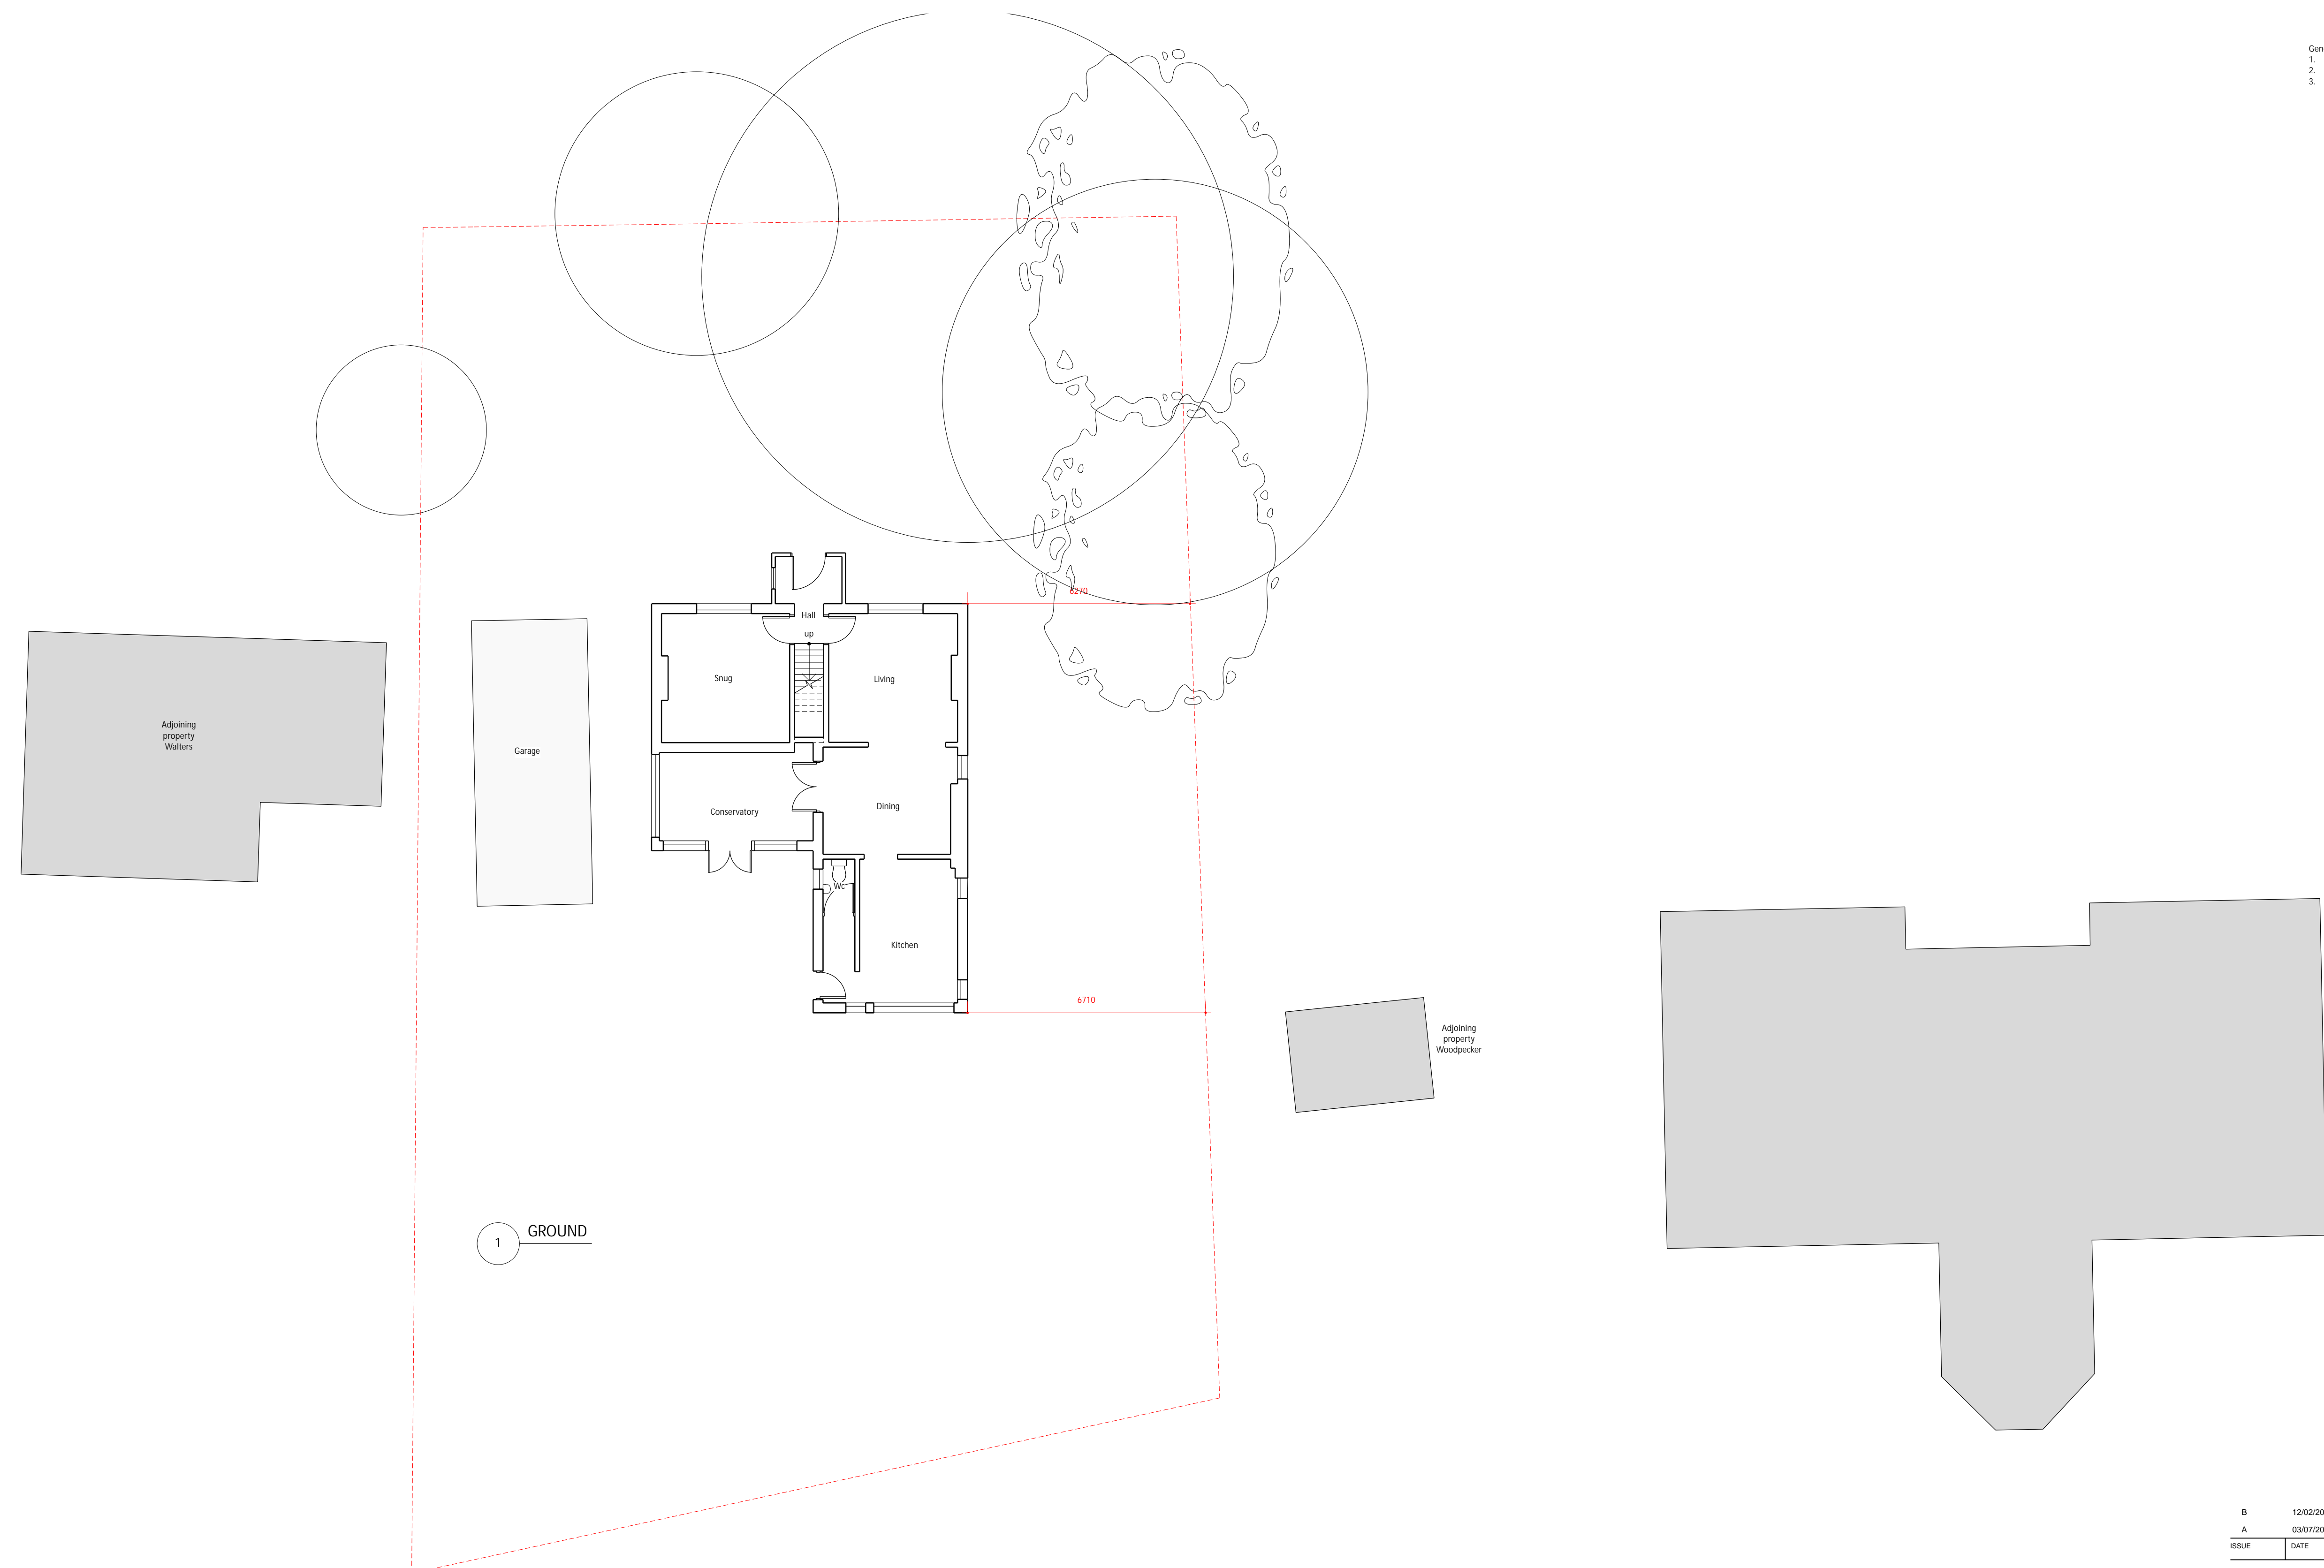


1 GROUND

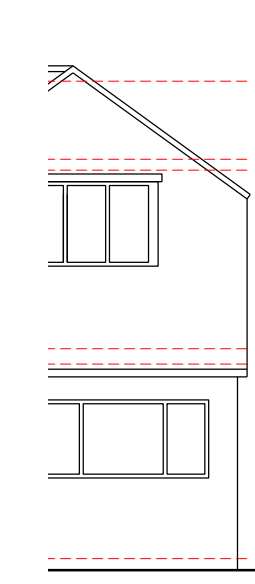


2 SOUTH - Rear

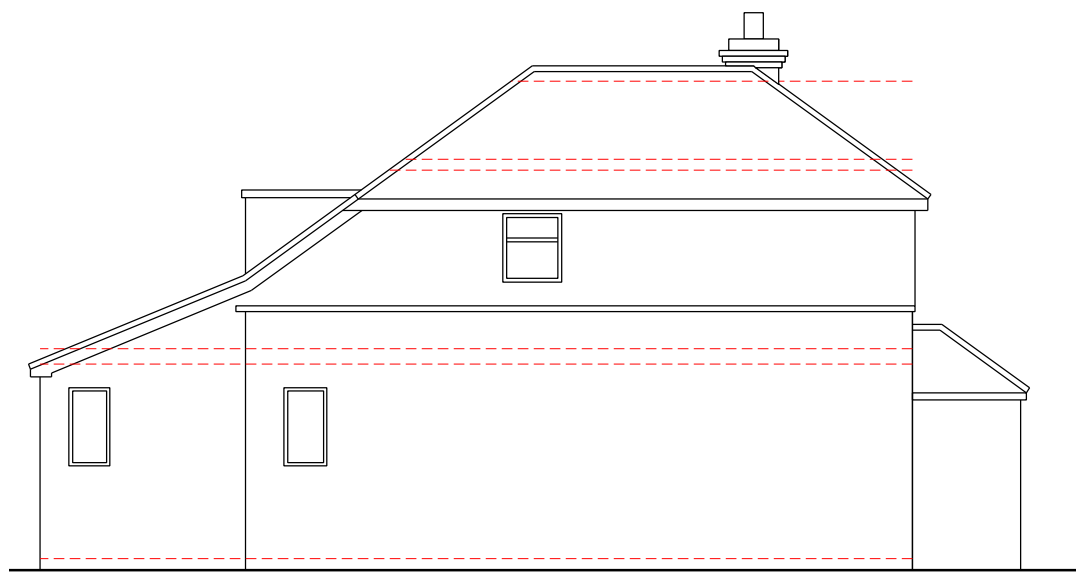

3 EAST - Side

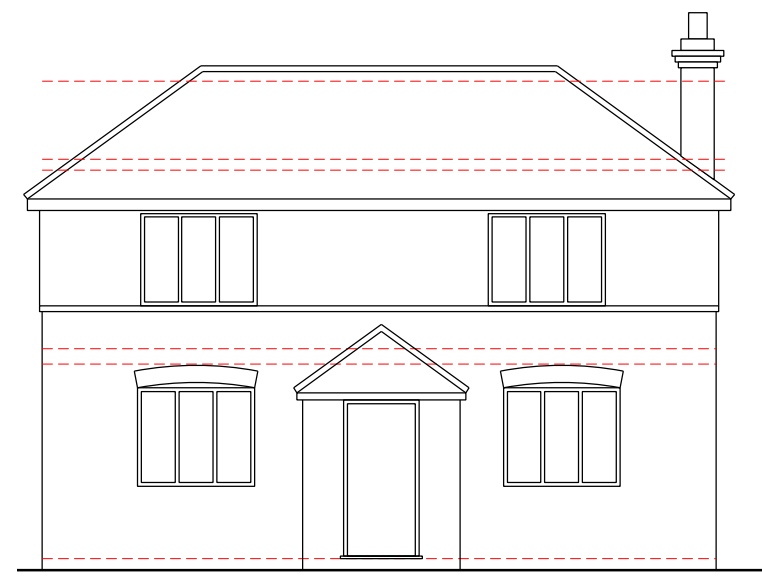

4 NORTH - Front

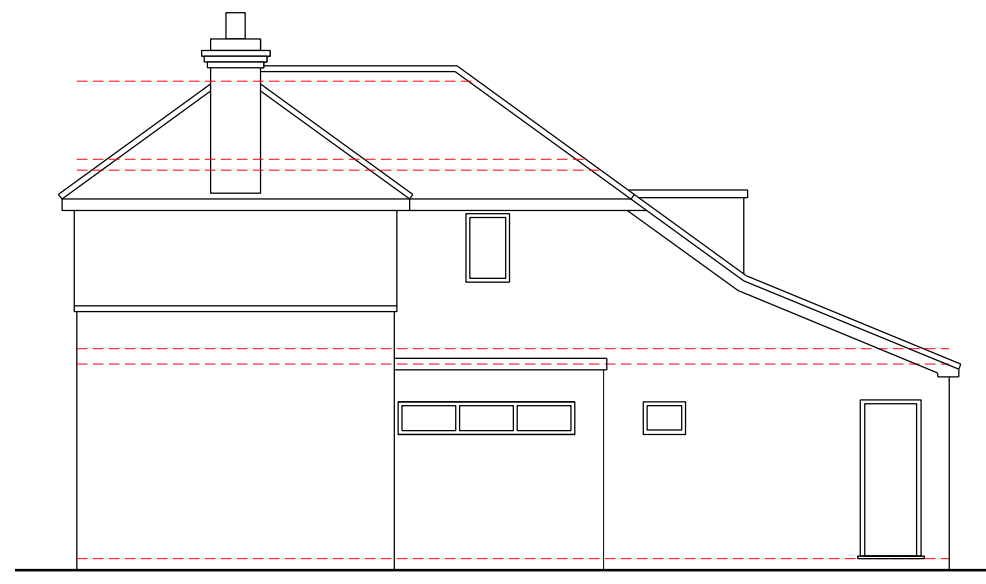

5 WEST - Side

ISSUE	DATE	REVISION
B	12/02/2024	Trees added
A	03/07/2023	Further information added



PROJECT
The Linnets, Colchester CO7 8JW

CLIENT
Mr & Mrs Forrester

DRAWING
EXISTING GROUND AND ELEVATIONS



PROJECT #	SA-2023.004	DWG #	REV
DATE	12/02/2024		
SCALE	1:100	S02-B	
DRAWN	JK	CHKD	JC

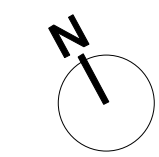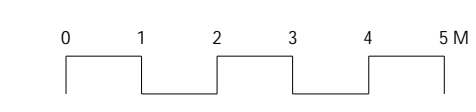

Stones Architects Ltd
 50 Coldharbour Lane, Havnes, Middlesex, UB3 3EP