

New Box fascia in Aluminium powder coated white RAL 9010. Internally illuminated Acrylic letters with 'Tesco' in opal 030 Avery 4509 Red 431, And Express & blips in Opal 030- Avery 5600 LD/082A blue acrylic letters fixed on wall.

SIGN 3

New Box fascia in Aluminium powder coated white RAL 9010. Internally illuminated Acrylic letters with 'Tesco' in opal 030 Avery 4509 Red 431, And Express & blips in Opal 030- Avery 5600 LD/082A blue acrylic letters fixed on wall.

SIGN 4

New Box fascia in Aluminium powder coated white RAL 9010. Internally illuminated Acrylic letters with 'Tesco' in opal 030 Avery 4509 Red 431, And Express & blips in Opal 030- Avery 5600 LD/082A blue acrylic letters fixed on wall.

SIGN 2

TESCO

New non-illuminated box fascia in Aluminium, powder coated Blue RAL 5005, 30% Gloss.

SIGN 5

New Box fascia in Aluminium powder coated white RAL 9010. Internally illuminated Acrylic letters with 'Tesco' in opal 030 Avery 4509 Red 431, And Express & blips in Opal 030- Avery 5600 LD/082A blue acrylic letters fixed on wall.

SIGN 6

New non-illuminated box fascia in Aluminium, powder coated Blue RAL 5005, 30% Gloss.

SIGN 7

Hello vinyl to be applied on the panel above the lobby doors. Reverse to have Goodbye if applicable.

SIGN 8

New Box fascia in Aluminium powder coated white RAL 9010. Internally illuminated Acrylic letters with 'Tesco' in opal 030 Avery 4509 Red 431, And Express & blips in Opal 030- Avery 5600 LD/082A blue acrylic letters fixed on wall.

SIGN 1

ENTRY/EXIT

SIGN 11

5mm dibond panel to be wrapped around ATM surround. Colour - Pantone 293, with print as per artwork. White spots on blue for vinyl panel. Blue header panel with white text to read 'Cash Machine'



New Store directory to be updated on existing vinyl. Vinyl to be sprayed Blue RAL 5005

SIGN 9

SIGN 10

New dibond graphic 600mm high from FFL to be installed on the wall

SCALE BAR

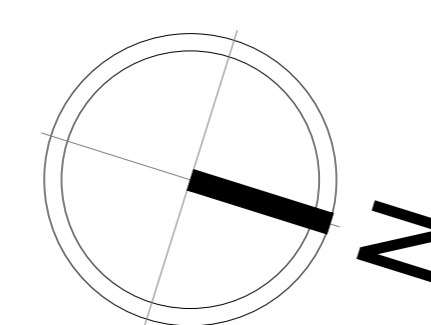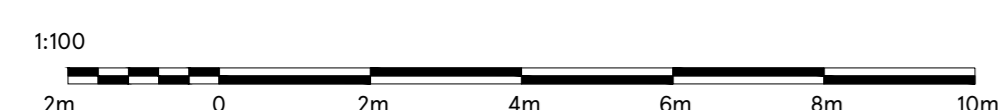

DRAWING NO
02_5253_02C_R1

SCALE
1:100@A0

CHECKED BY
DEEKSHA
DRAWN BY
PUNITH K N

DATE
21.02.2024

STORE TYPE
SUPERSTORE

STORE NAME
FRINTON

CONTENT
PROPOSED PLAN_ADV

TESCO
FEASIBILITY PLANNING
STORE PLANNING DEPARTMENT
PROPERTY SERVICES
HIGHWOODS BUILDING, KESTRAL WAY
WELWYN GARDEN CITY, HERTFORDSHIRE, AL7 1GB UK
TELEPHONE : 01707 395150
THE COPYRIGHT AND ALL OTHER RIGHTS IN AND RELATING TO THE PUBLICATION BELONG TO AND ARE THE SOLE PROPERTY OF TESCO STORES LIMITED. ALL RIGHTS ARE RESERVED. NEITHER THE WHOLE NOR ANY PART OF THE PUBLICATION MAY BE REPRODUCED OR TRANSMITTED IN ANY FORM OR BY ANY ELECTRONIC OR MECHANICAL MEANS INCLUDING PHOTOCOPYING AND RECORDING OR FROM ANY RETRIEVAL SYSTEM WITHOUT THE PRIOR WRITTEN LICENCE FROM THE OWNER. © 1997 TESCO STORES LIMITED