


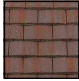






External Materials Schedule

Element	Image / Material	Manufacturer / Supplier
Roofing (Tiles)	 Mini Stonewold Colour: Breckland Brown	Redland
External Walls Render	 Render Colour: Red Sandstone	TBC
External Walls Light Brown Brickwork	 Facing Brickwork Colour: Light Brown (Holbrook Sandfaced Brown)	South Holmwood

External Materials Schedule

Element	Image / Material	Manufacturer / Supplier
External Windows	 UPVC Windows Colour: RAL 9010 Pure White	TBC
Rain Water Goods	 UPVC Rain Water Goods Colour: RAL 7016 - Anthracite Grey	TBC

External Landscaping Schedule

Element	Image / Material	Manufacturer / Supplier
Block paving (back garden)	 Buff Permeable Block Paving	Marshalls
Lawned Grass	 Soft landscaping areas	N/A
Fencing (1.8m CBF)	 1.8m Horizontal Venetian Style Timber Fencing With Concrete Posts	Jacksons

Notes.

- Drawing may be scaled for planning and land registry only, not for construction purposes.
- The contractor is responsible for checking dimensions, tolerances and references. Report all discrepancies to OSG Architecture Limited before proceeding with the works.
- Where an item is covered by drawings to different scales the larger scale drawing is to be worked to.

COPYRIGHT: OSG Architecture Limited own the copyright to this drawing. Their written consent must be obtained before this drawing is copied or used for any purpose other than the one for which it was supplied.

Project Title.
**Great Oakley Community Hub,
 Great Oakley,
 Essex**

Drawing Description.
External Materials Schedule

Scale @ A4.
NTS

Date.
Feb '24

Drawn By.
OM


Purpose.
PLANNING

Drawing No.
22-1238 / 25

Checked By.
DT

Rev.

Rev By.	Rev.	Date.	Description.

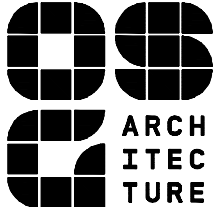

Unit 2A, Capital House,
 4 Jubilee Way,
 Faversham, Kent,
 ME13 8GD

