


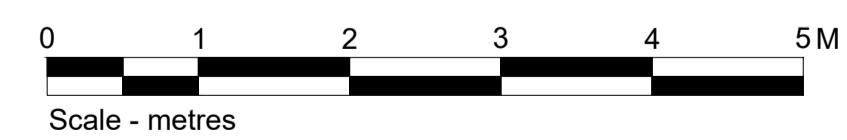

Front Elevation

DRAWINGS PRODUCED FROM RECORD INFORMATION ONLY.
 ALL DIMENSIONS TO BE CHECKED ON SITE PRIOR TO MANUFACTURE
 AND INSTALLATION

ALL DIMENSIONS MUST BE CHECKED ON SITE.
 ONLY FIGURED DIMENSIONS ARE TO BE WORKED FROM.
 DISCREPANCIES MUST BE REPORTED TO THE ARCHITECT BEFORE
 PROCEEDING.
 THIS DRAWING IS BASED ON BEST KNOW INFORMATION



LETTER	DESCRIPTION	DATE
#	#	#
#	#	#
#	#	#

ISG
 ISG
 Boleyn House,
 St Augustines
 Business Park,
 Whitstable
 Kent CT5 2QJ

© This drawing remains the Copyright of Four Architecture and Design and may not be reproduced in whole or in any part without prior written permission.
 NOTE:
 All proprietary goods and materials are to be fitted in accordance with manufacturer's instructions, Codes of Practice and British Standards. All dimensions to be verified by the Contractor on site.
 ALL REFERENCES SHOULD BE READ IN CONJUNCTION WITH THE MOST CURRENT NATIONWIDE DESIGN GUIDES.



RUSHDEN (0647)
 Brand Update

BRANCH NAME & PREFIX: RUSHDEN 83 High Street			DRAWING TYPE: EXISTING EXTERNAL ELEVATION			
SCALE @ A1: 1:50	SCALE @ A3: 1:100	DATE DRAWN: 30.10.23	STATUS: EXISTING	PROPERTY LOCATION CODE: RU07	DRAWING REF NO: EX.00.E1	REV. /
DRAWN BY: HU	CHECKED BY & DATE: JNA	JOB REF:				