



SCALE BAR 1:100 @ A3




**05 FRONT ELEVATION**  
1:100

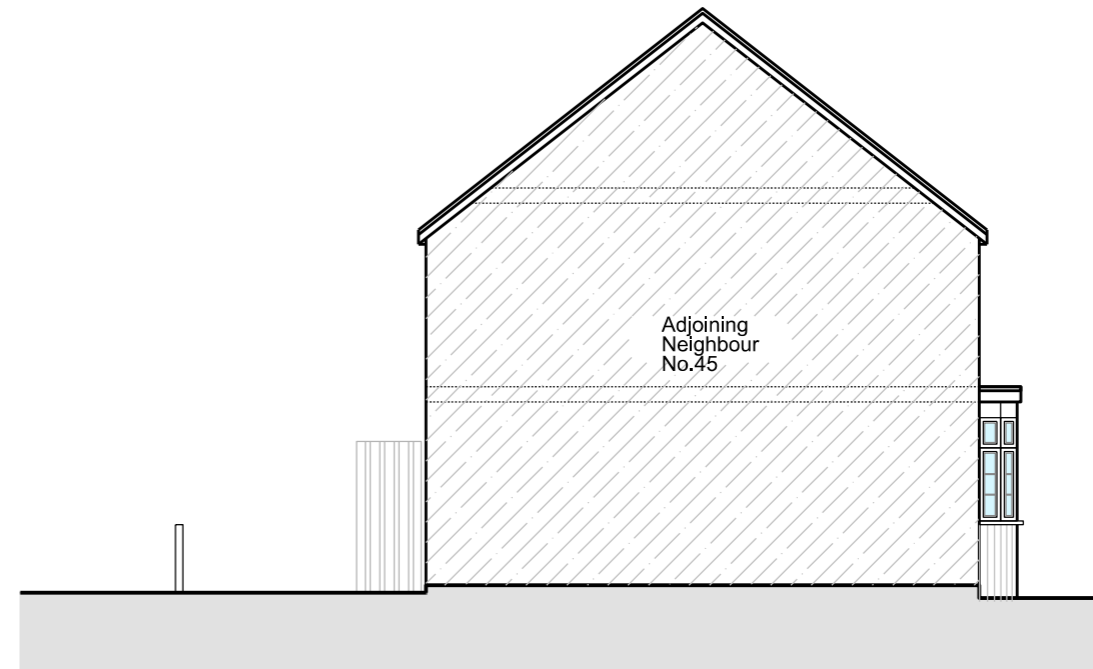

**07 SIDE ELEVATION**  
1:100

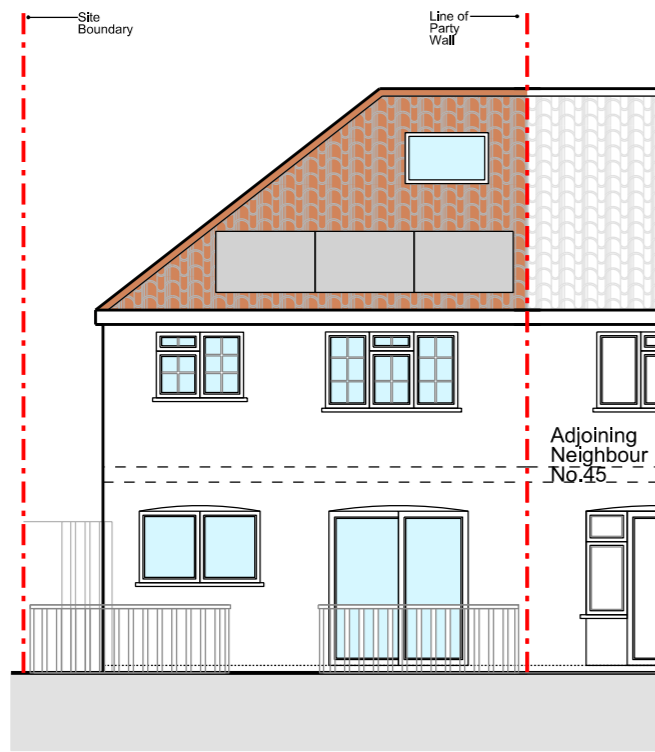

**06 REAR ELEVATION**  
1:100

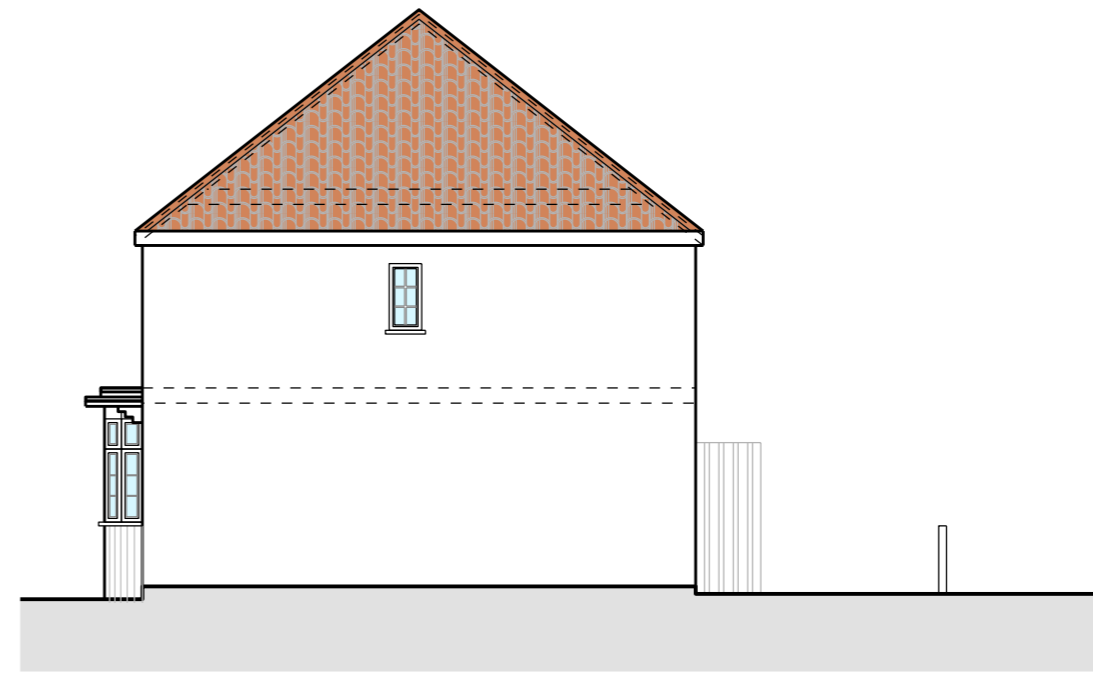

**08 SIDE ELEVATION**  
1:100

**Disclaimer:**  
Do not scale from this drawing.  
Check all dimensions on site before fabrication or setting out.  
This document is copyright and may not be reproduced without permission of the owner.

**Notes:**  
All dimensions in millimeters.

Rev:	00	Notes:	Planning Submission	Date:	26.02.2024	Dwn:	MG	Iss:	MG
------	----	--------	---------------------	-------	------------	------	----	------	----

**Author:**  
**Maria Golasowska**  
M Eng, Dip Arch, BA (Hons)  
ARB No. 077808G  
Director, MGDC Ltd.  
M: 077 3138 7952

**Consultants:**

**Client:**  
Mr Prasanna Muthukumara  
47 Oakdene Road  
Watford Herts  
WD24 6RN



**MG LTD**  
[ Architecture ] [ Interior Design ]  
Maria Golasowska Design Consultancy  
**MGDC LTD**  
Office 57  
Millmead Business Centre  
Millmead Road  
London N17 9QU, United Kingdom  
T: +44 (0) 207 3138 7952 E: office@mgdc.ltd

**Project:** Private Semi-detached House  
47 Oakdene Road  
Watford Herts WD24 6RN

**Drawing Title:** SURVEY AS EXISTING  
Front, Rear and Side Elevations

Drawn By:	MG	Issued By:	MG	Date of First Issue:	26.02.2024
Project No:	EX-WD-A-047A	Scale @ A3:	1:100	Revisor:	00
Drawing No:	A-WD-047A-EL-300				