


ARB IMPACT  
ASSESSMENT

GENERAL NOTES  
ALL DIMENSIONS ARE SHOWN IN MILLIMETERS UNLESS  
OTHERWISE STATED  
ANY INACCURACIES FOUND WITHIN THIS DRAWING  
ARE TO BE REPORTED IMMEDIATELY  
THE COPYRIGHT OF THIS DRAWING / DESIGN IS VESTED  
IN FORESTER AND ARBORIST SERVICES LTD AND MUST  
NOT BE COPIED OR REPRODUCED IN PART OR WHOLE  
WITHOUT PRIOR WRITTEN CONSENT

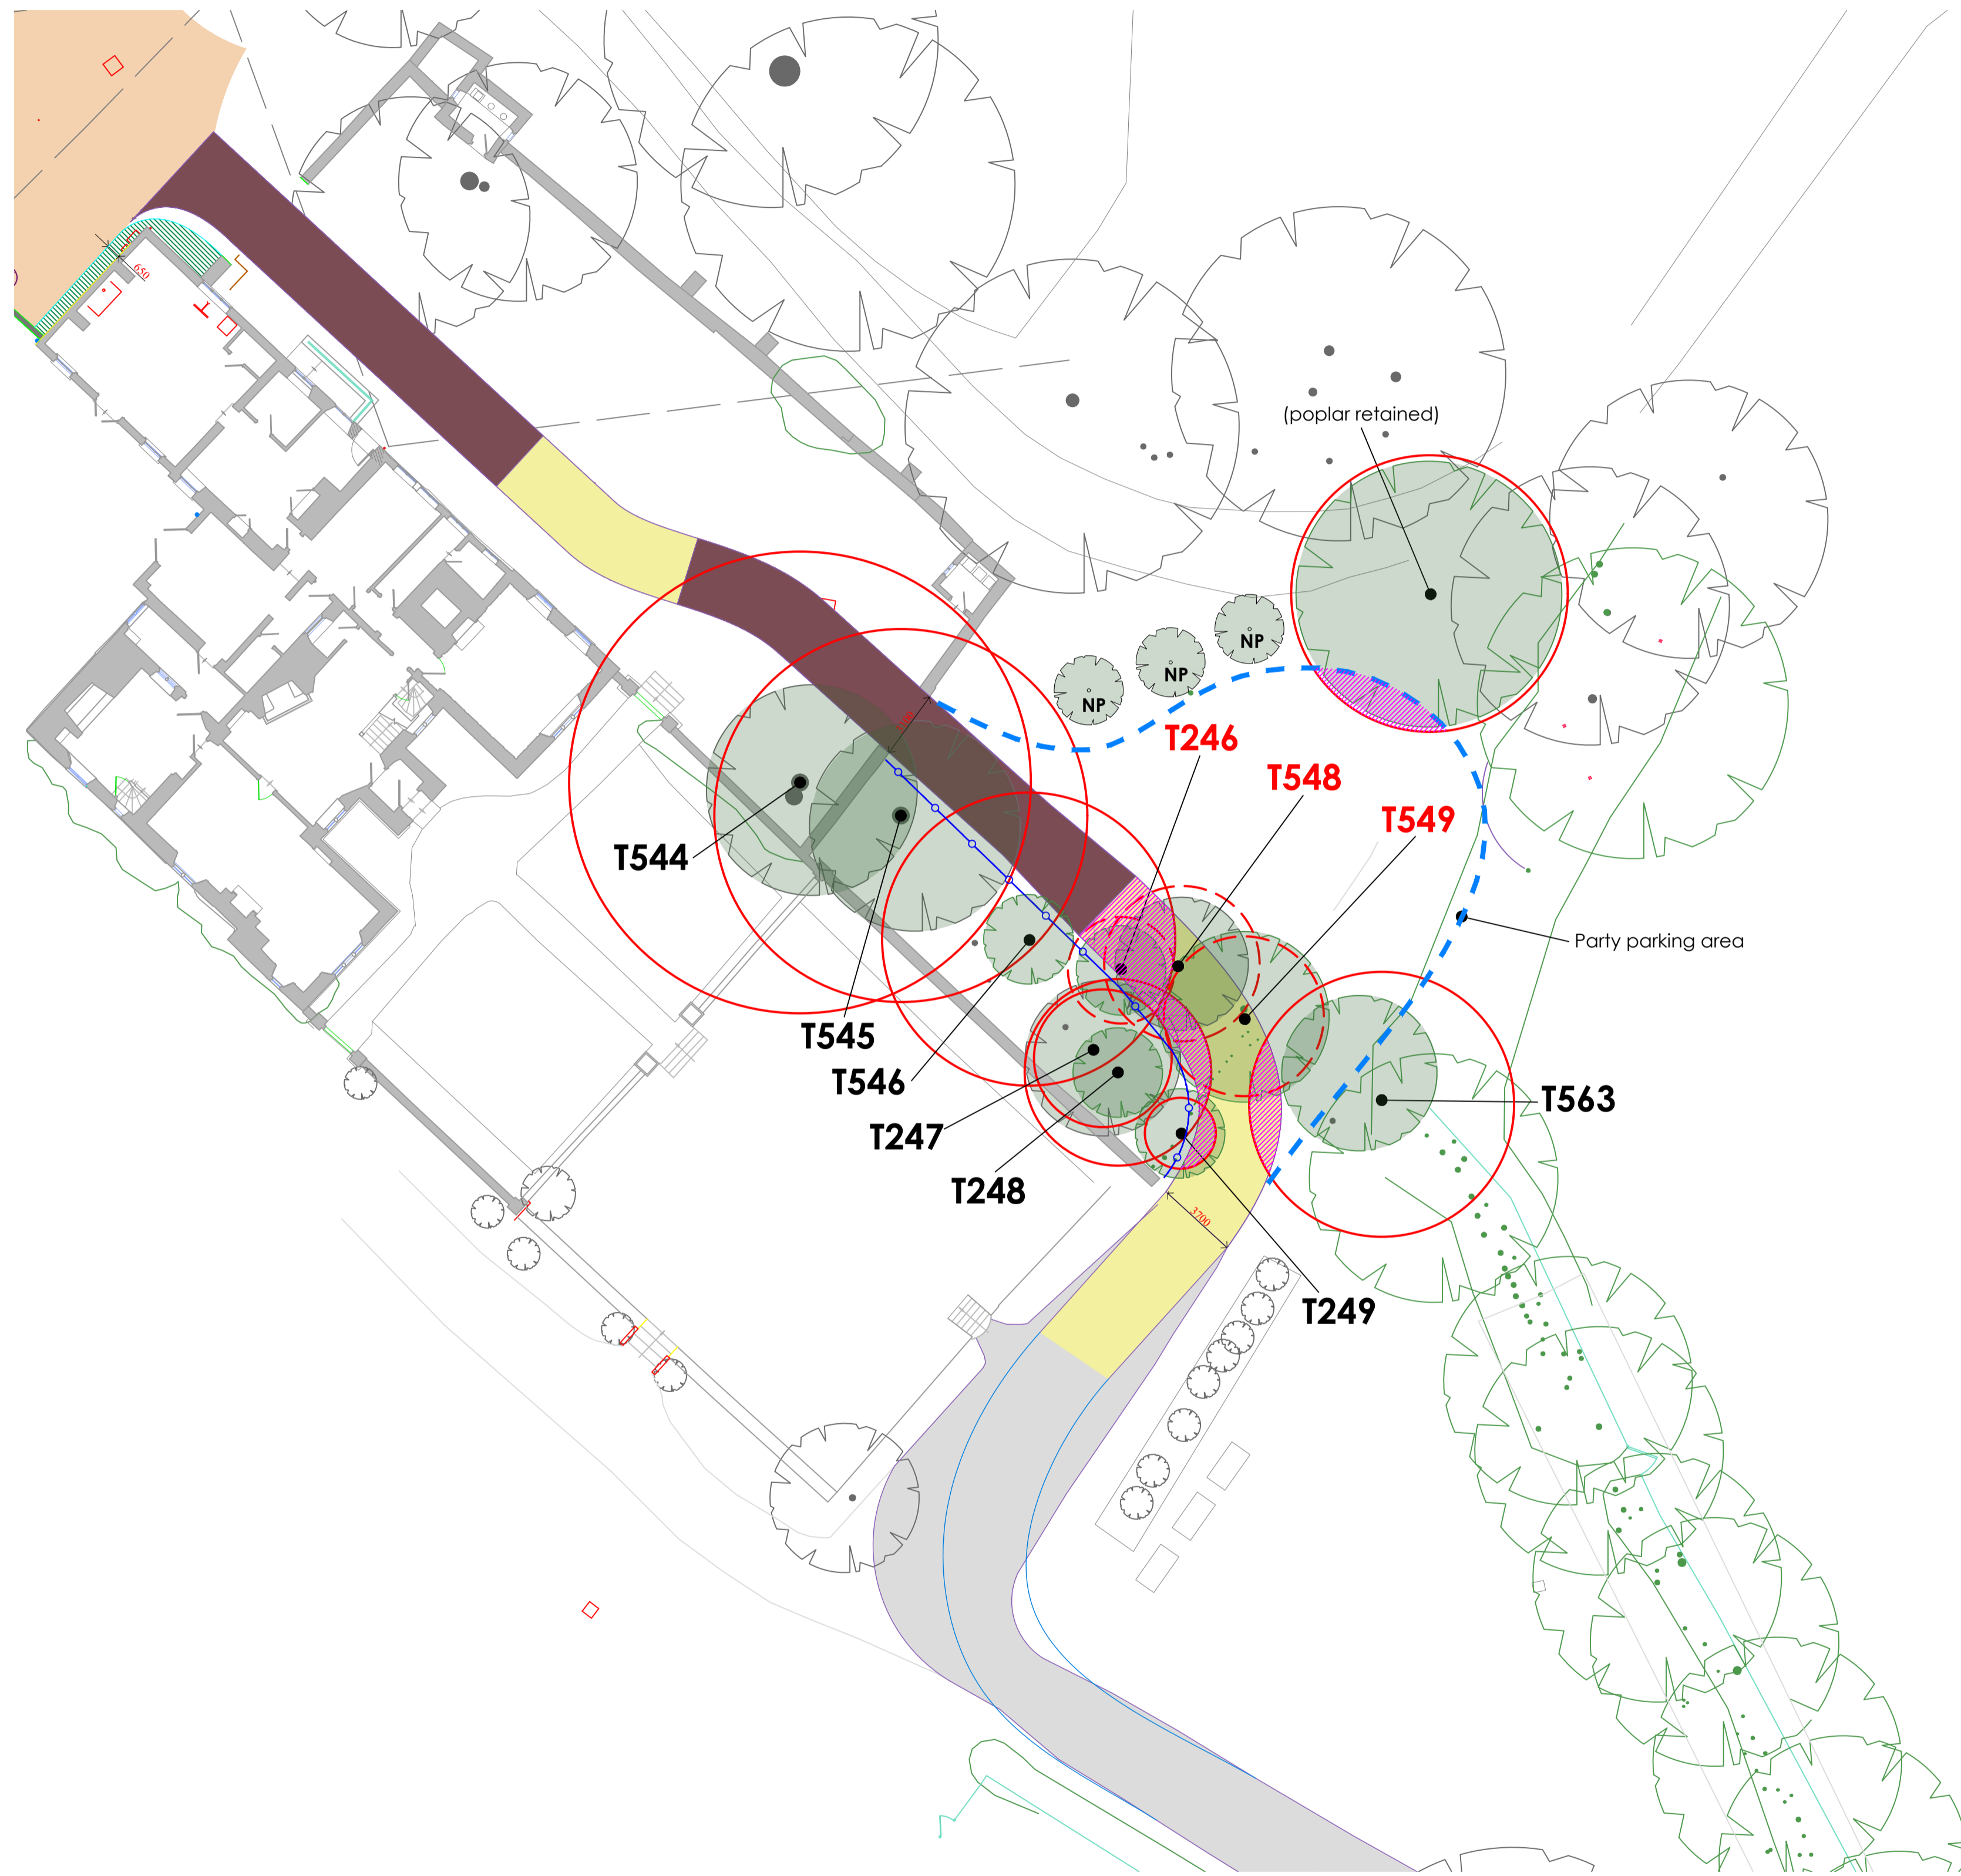

**ARBORICULTURAL KEY:**

- T# EXISTING TREES & HEDGES
- ROOT PROTECTION AREAS (tree/hedge to be retained)
- ROOT PROTECTION AREAS (tree/hedge to be removed)
- TREE PROTECTION FENCING
- NO GROUND EXCAVATION IN THIS AREA
- GREEN GRID CONSTRUCTION
- CONVENTIONAL TRACK FOUNDATION

Scale 1:200  
0 2 4 6 8 10

REV	DATE	DESCRIPTION
PROJECT ADDRESS:		
ASTON HALL, ASTON MUNSLOW, SHROPSHIRE.		
DRAWING TITLE:		
TREE PROTECTION PLAN		
CLIENT NAME:		
GILES QUARME ARCHITECTS		
JOB REFERENCE:		
AHD 05-24		
TOPO SURVEY BY:		
.....		
DRAWING NUMBER:		
01		
DATE:	26.02.2024	
DRAWN BY:	JG	
SCALE:	1:200	
SHEET SIZE:	A1	
REVISION:	-	
REVISION BY:	-	