


PLEASE NOTE:  
 All dimensions to be checked on site  
 by contractor.  
 All dimensions in millimeters.  
 Do not scale from drawing.  
 Please check there have been no  
 revisions to the drawing before  
 starting work.  
 All site levels to be confirmed on site  
 before starting work.

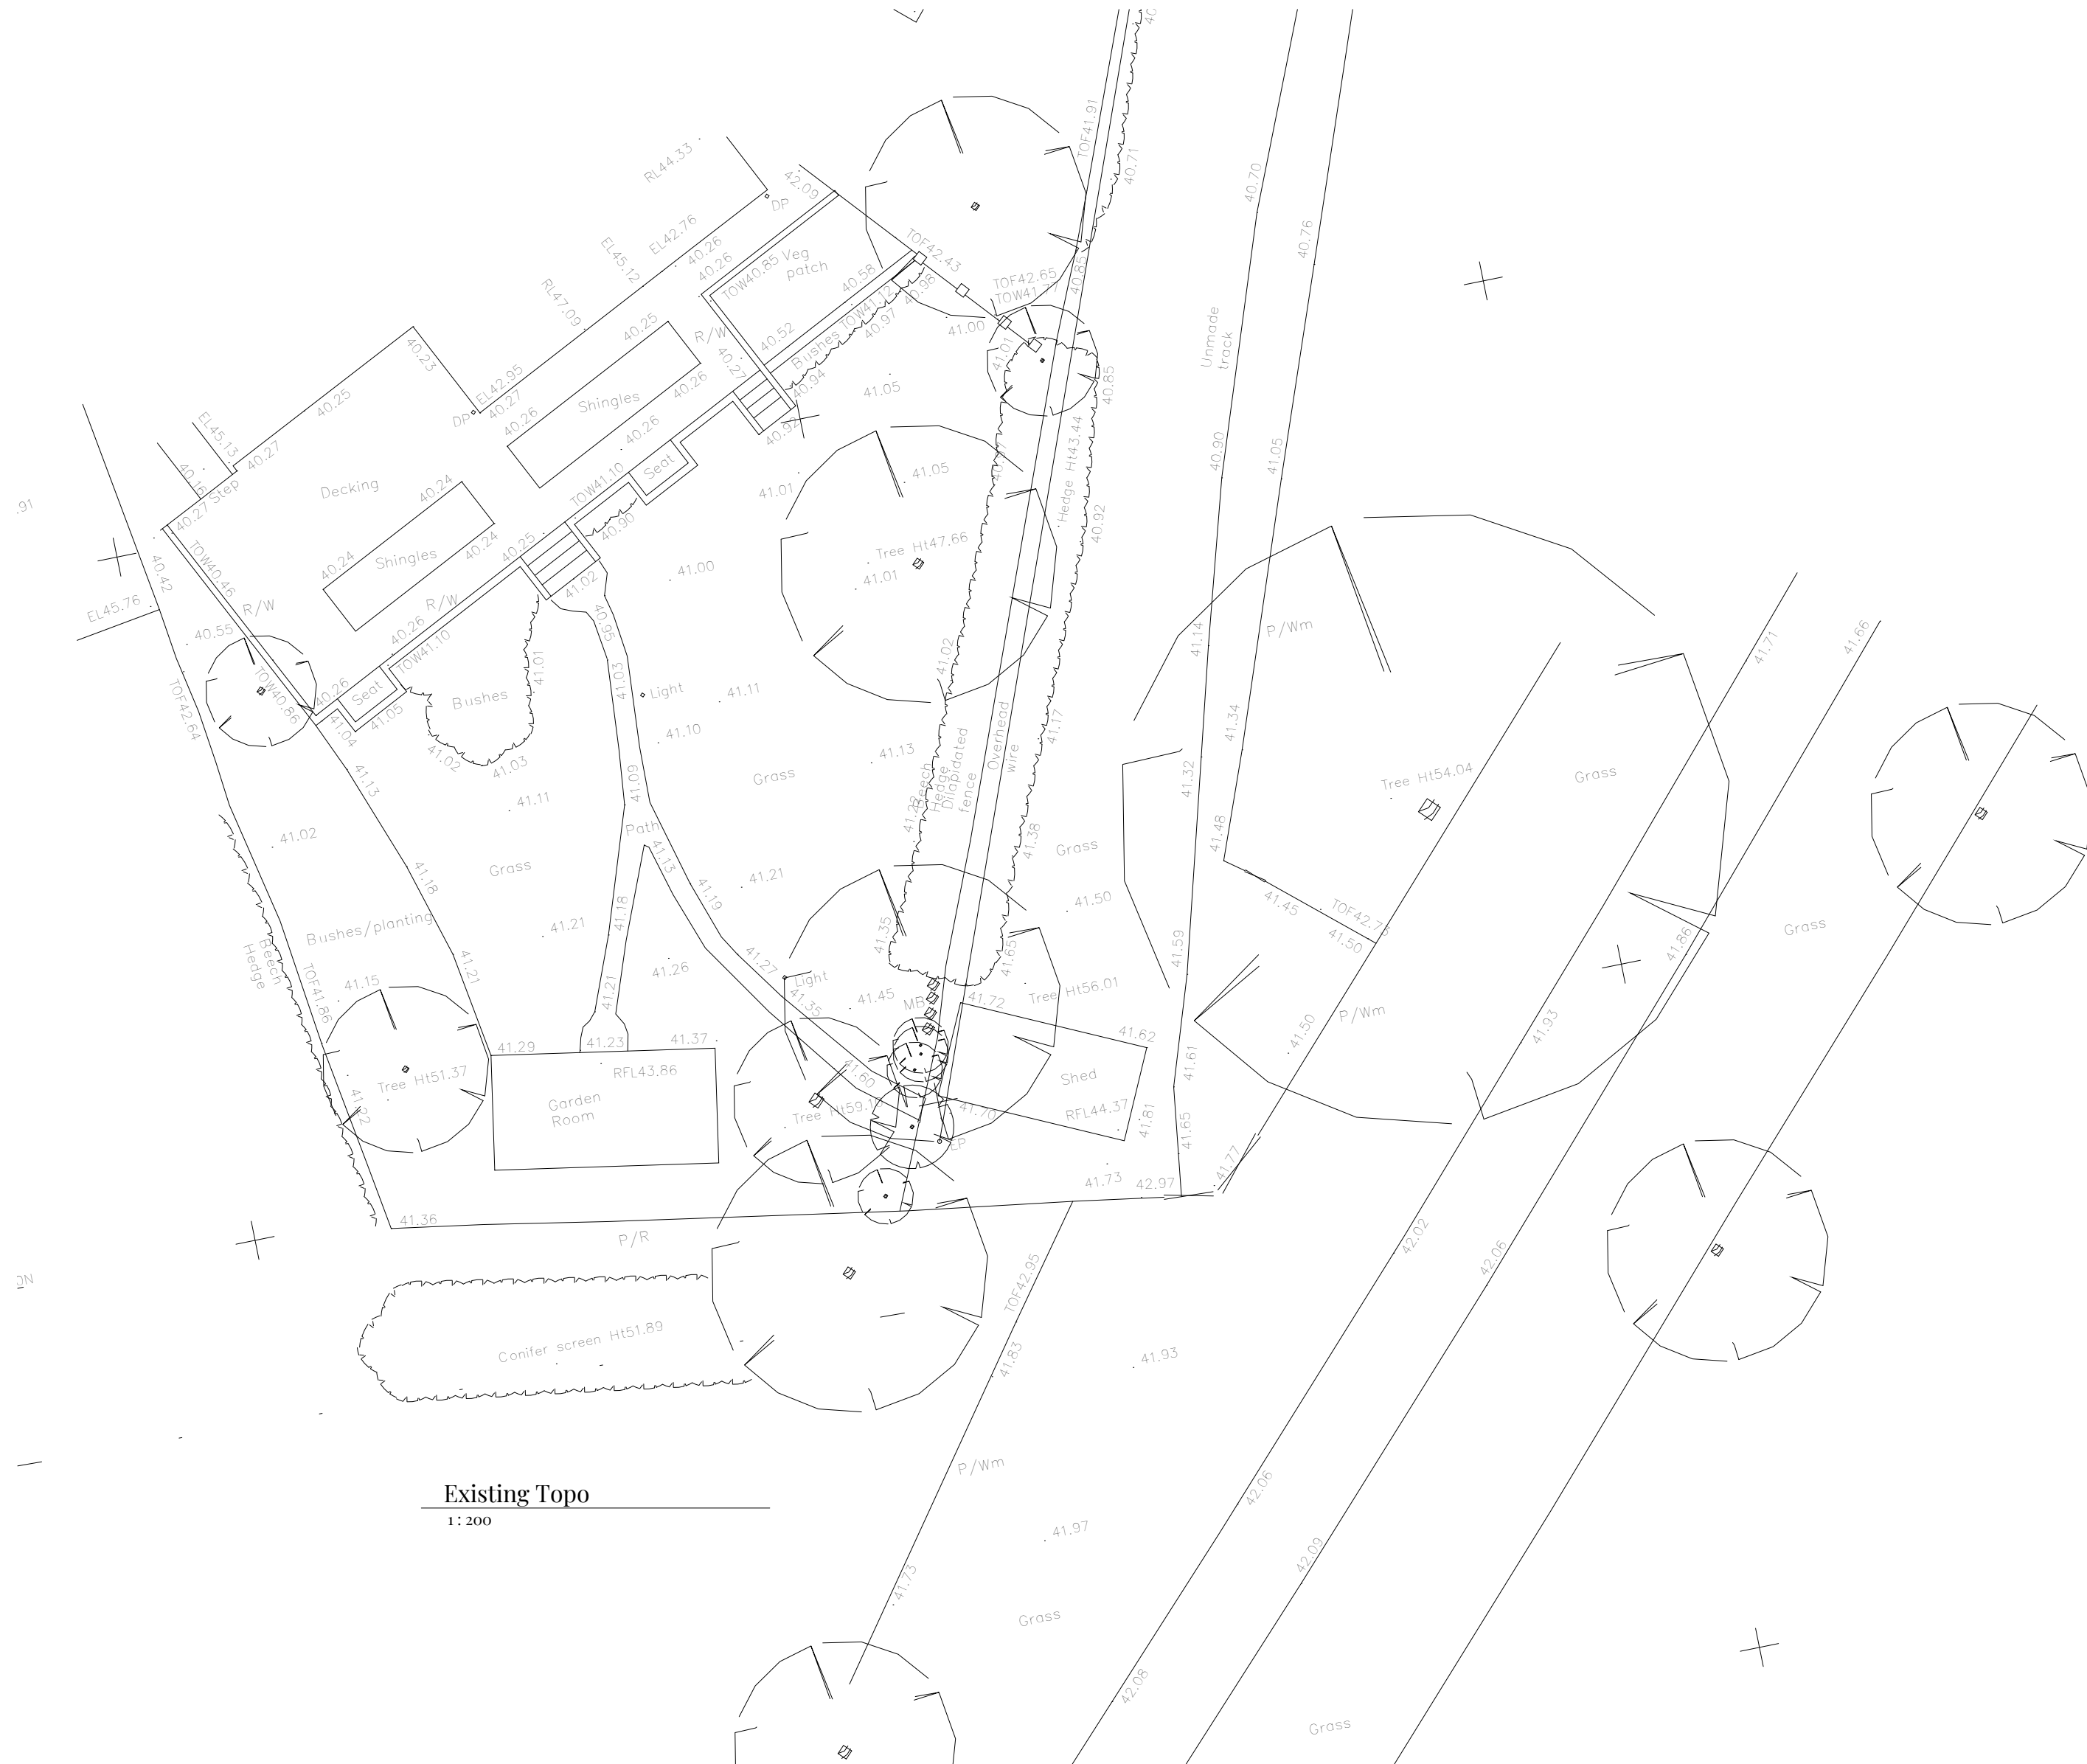

**Existing Topo**  
 1:200

**CLARK ARCHITECTURAL SERVICES**

clarkarchitectural.co.uk

0115 9314441

Client: Clare Hooper  
 Project: Proposed Development at Land Adjacent to 7 Old Manor  
 Close, Woodborough, Notts, NG14 6DJ  
 Drawing: Topo Survey

Date: 02/21/24  
 Project No: CC22-36  
 DWG No: 05

Scale: 1:  
 200  
 Drawn By: C.J.C.  
 Chk'd By: M.G.C.