
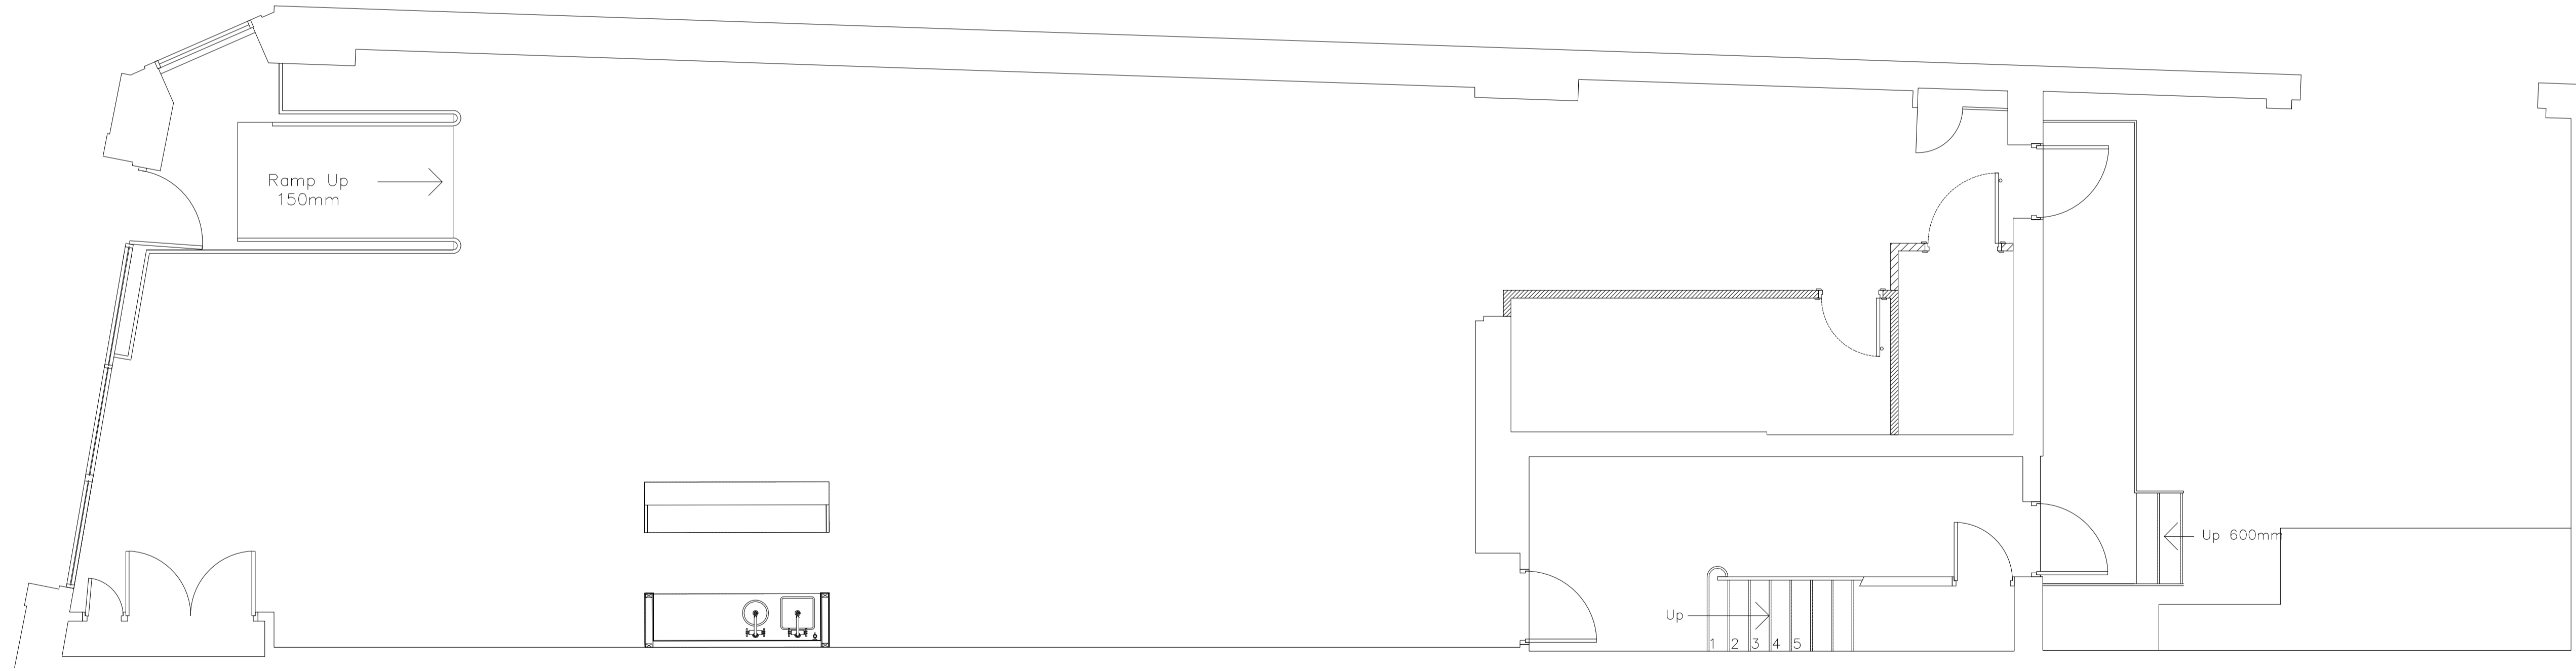



TOTAL FIRST FLOOR AREA PROPOSED USE: AGC	
169.2m ²	1821.3ft ²

PROPOSED FIRST FLOOR

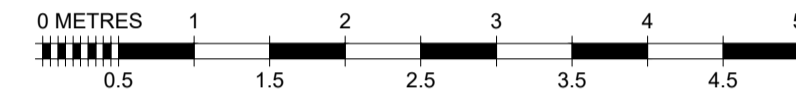

TOTAL GROUND FLOOR AREA PROPOSED USE: AGC	
178.8m ²	1924.6ft ²

PROPOSED GROUND FLOOR

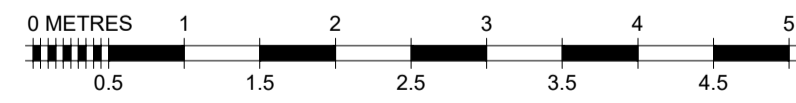

REVISIONS
REV 00:

CHANGE OF USE

FIT OUT TYPE
PLANNING

PROJECT
MERKUR SLOTS
111 HIGH STREET
ELTHAM
SE9 1TD

DESCRIPTION
PROPOSED GROUND FLOOR & FIRST FLOOR

DRAWN BY MG	SCALE 1:50	DATE 19/01/24
----------------	---------------	------------------

DRAWING No. 889-PL-101	REVISION 00
---------------------------	----------------



COPYRIGHT IS RESERVED BY MERKUR CASINO UK AND IS ISSUED ON THE CONDITION THAT IT IS NOT COPIED OR DISCLOSED BY OR TO ANY UNAUTHORISED PERSONS WITHOUT PRIOR CONSENT FROM MERKUR CASINO UK.
THIS DRAWING SHOULD NOT BE SCALED. THE CONTRACTOR SHOULD CHECK ALL DIMENSIONS ON SITE. ANY ERROR OR OMISSION SHOULD BE REPORTED TO MERKUR CASINO UK.