
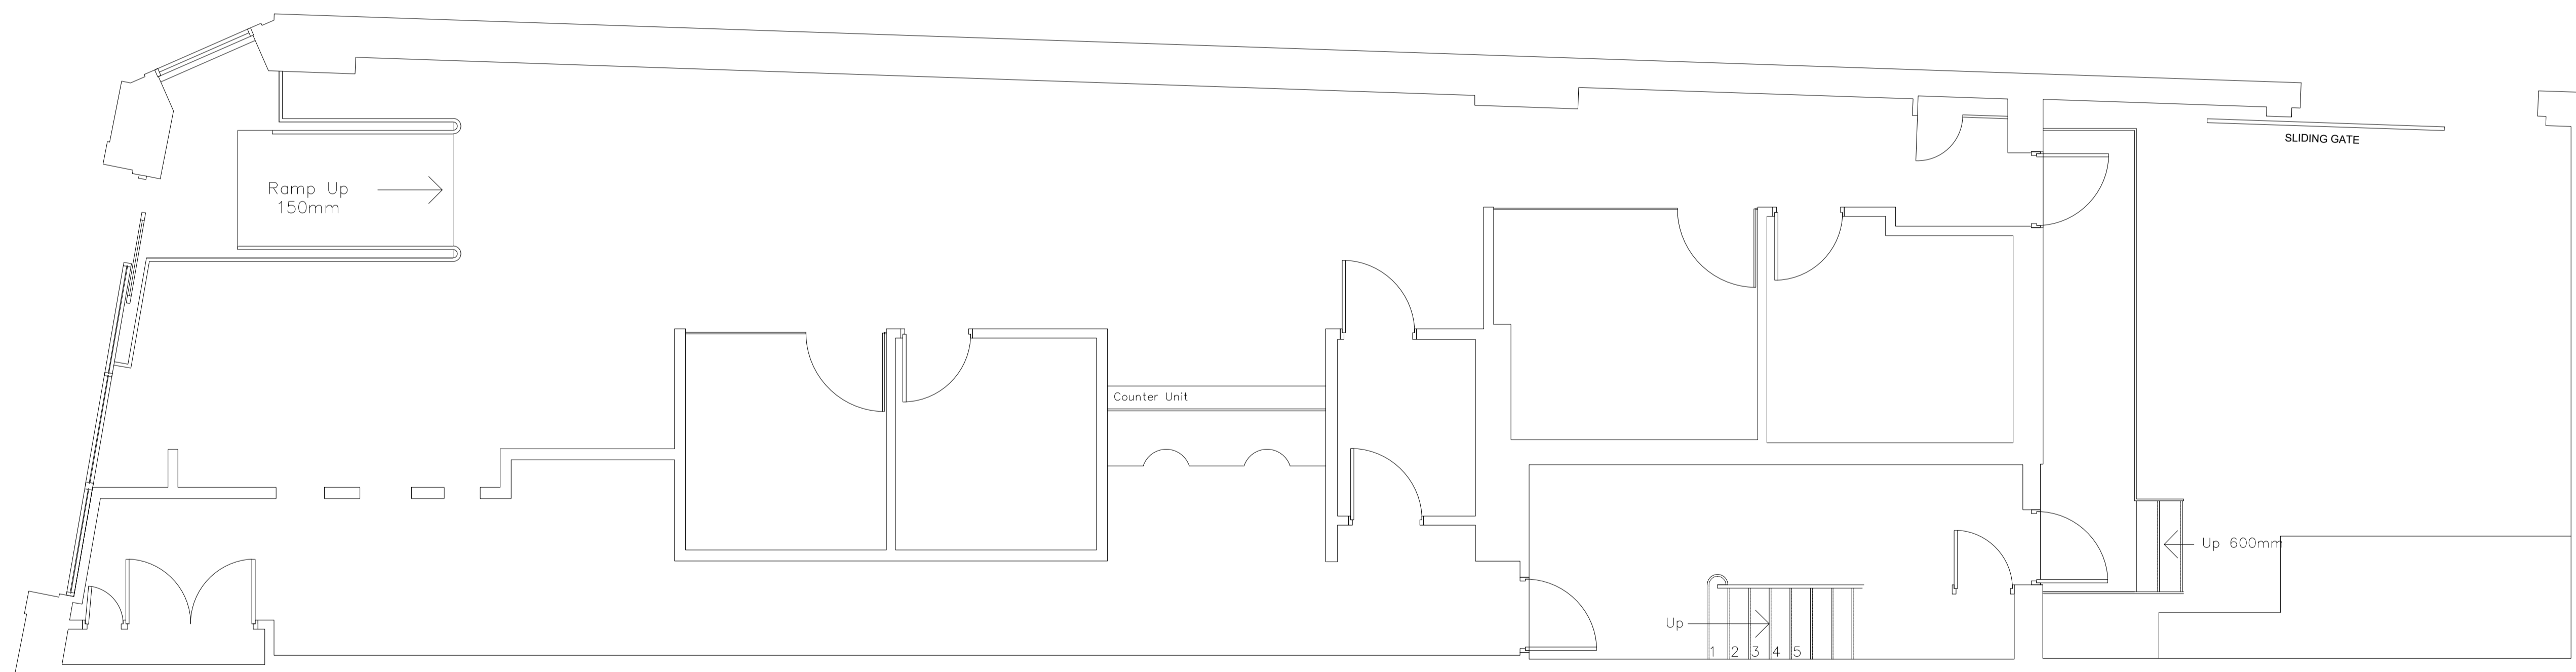



<b>TOTAL FIRST FLOOR AREA</b>	
EXISTING USE: BANK	
169.2m <sup>2</sup>	1821.3ft <sup>2</sup>

**EXISTING FIRST FLOOR**

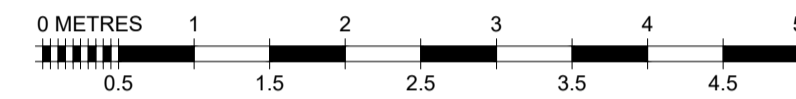

<b>TOTAL GROUND FLOOR AREA</b>	
EXISTING USE: BANK	
178.8m <sup>2</sup>	1924.6ft <sup>2</sup>

**EXISTING GROUND FLOOR**

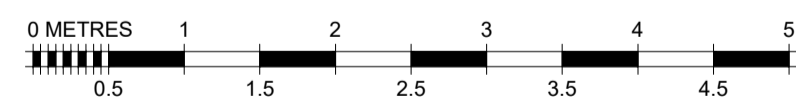

REVISIONS

**CHANGE OF USE**

FIT OUT TYPE  
PLANNING  
PROJECT  
MERKUR SLOTS  
111 HIGH STREET  
ELTHAM  
SE9 1TD

DESCRIPTION  
EXISTING GROUND FLOOR & FIRST FLOOR

DRAWN BY	SCALE	DATE
MG	1:50	19/01/24
DRAWING No.	REVISION	
889-EX-001	00	



COPYRIGHT IS RESERVED BY MERKUR CASINO UK AND IS ISSUED ON THE CONDITION THAT IT IS NOT COPIED OR DISCLOSED BY OR TO ANY UNAUTHORISED PERSONS WITHOUT PRIOR CONSENT FROM MERKUR CASINO UK.  
THIS DRAWING SHOULD NOT BE SCALED. THE CONTRACTOR SHOULD CHECK ALL DIMENSIONS ON SITE. ANY ERROR OR OMISSION SHOULD BE REPORTED TO MERKUR CASINO UK.