


GREY SLATE TILES
TO MATCH THE
EXISTING




PROPOSED
FRONT ELEVATION

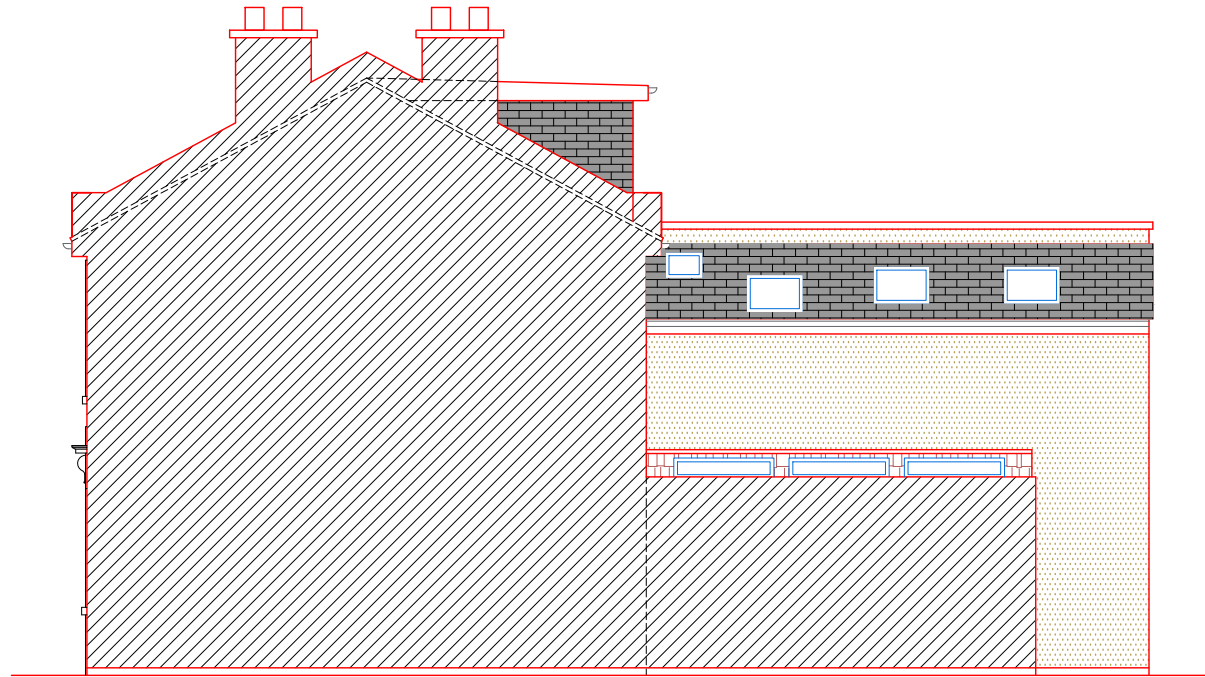


PROPOSED
SIDE ELEVATION-1

GREY SLATE TILES
TO MATCH THE
EXISTING

WINDOWS TO MATCH
THE EXISTING FIRES
FLOOR WINDOWS IN
SCALE AND DESIGN

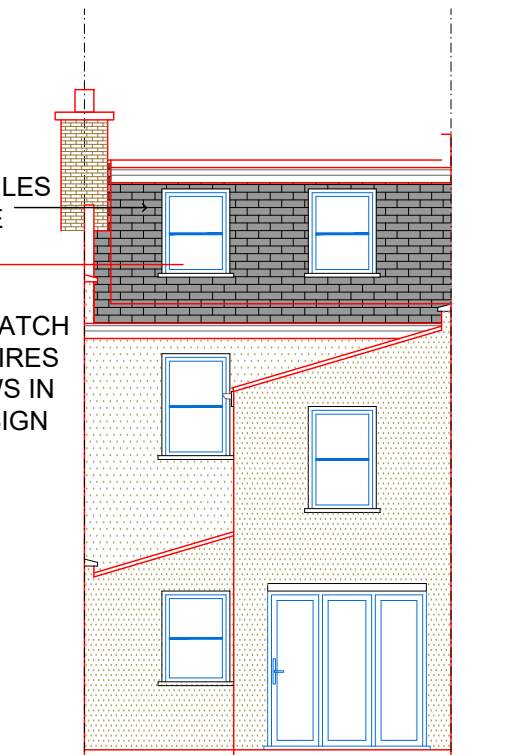

PROPOSED
REAR ELEVATION

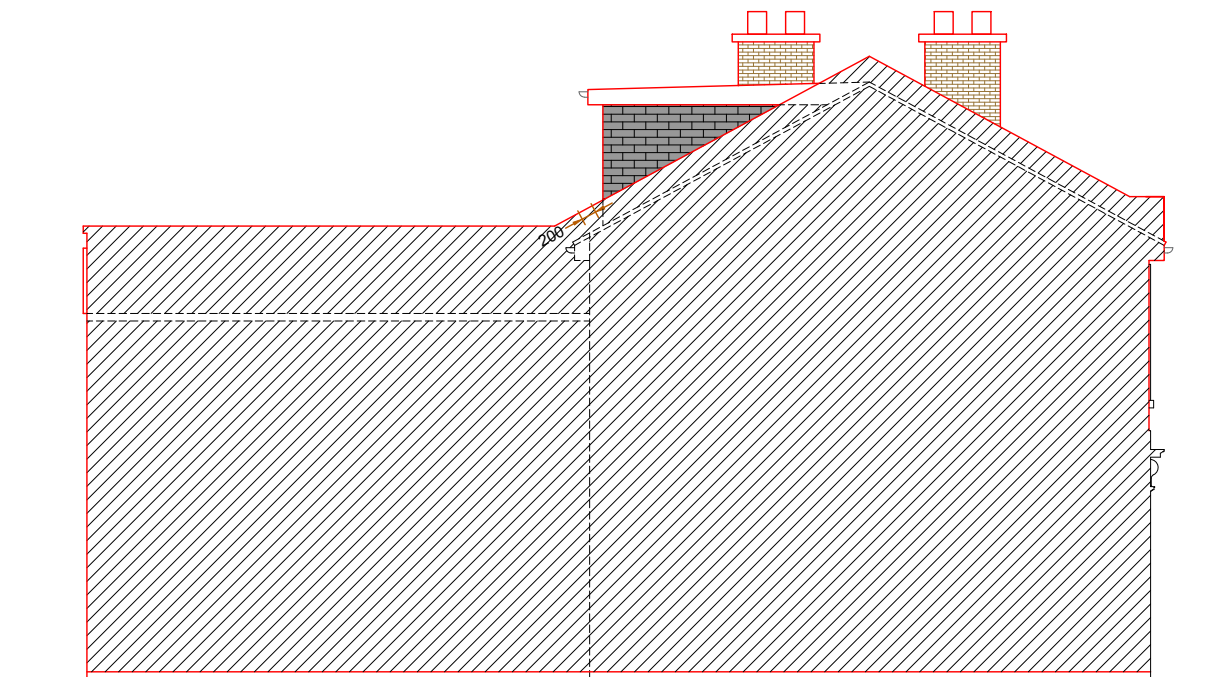

PROPOSED
SIDE ELEVATION-2

0 1 2 3 4 5 6 7 8 9 10 [m]



Scale bar 1:100 @ A3

CLIENT	SITE 5 Chadwick Road, London, SE15 4RA	Date: 29.01.2024	HB PLANNING SERVICES EMAIL INFO@HBPLANNINGSERVICES.CO.UK CONTACT 02038539648
DRAWING NO: 202401.PA104	DRAWING TITLE Proposed Elevations	Scale @ A3: 1:100	
		Revision: P01	
		Rev: P01	Date: 29.01.2024
			Notes: For Planning Approval

