



PROPOSED GROUND FLOOR PLAN

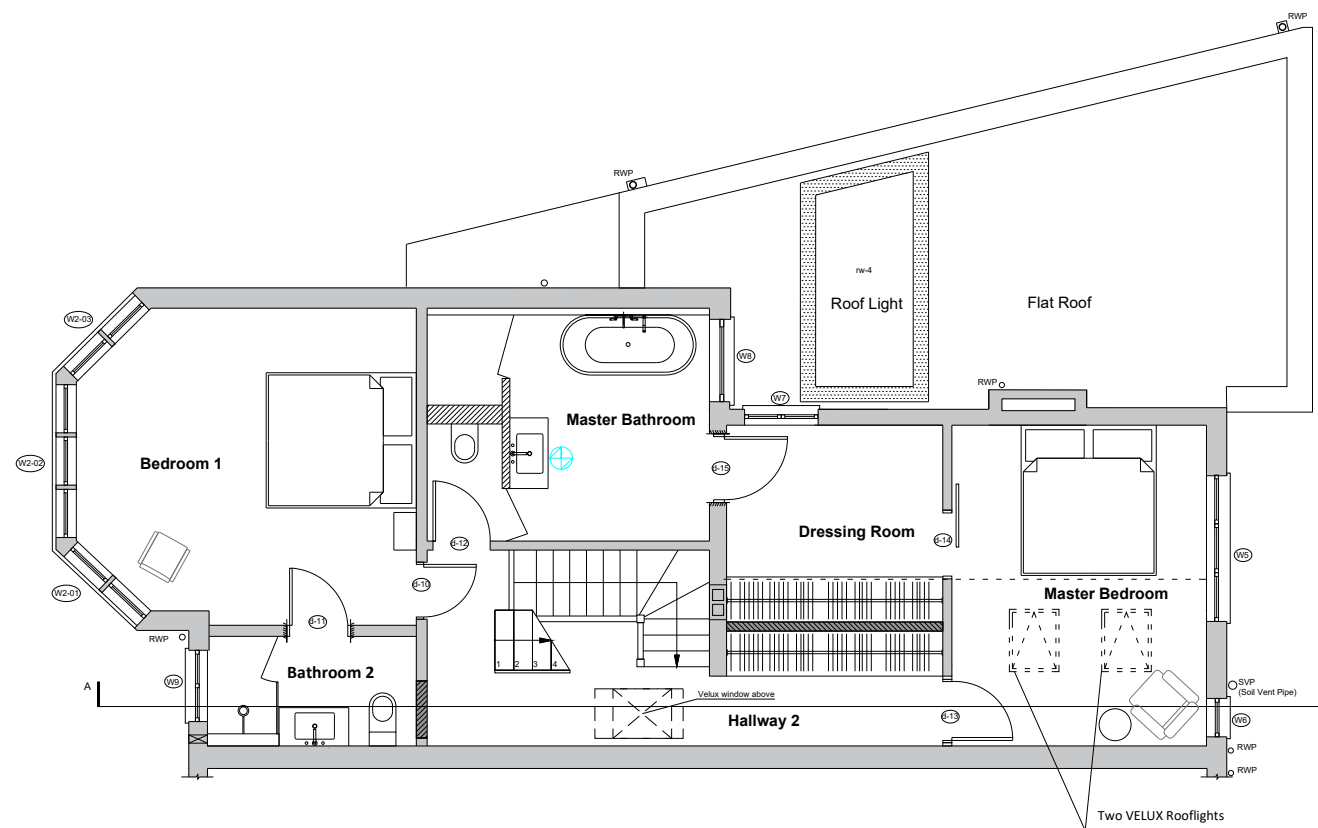

PROPOSED FIRST FLOOR PLAN

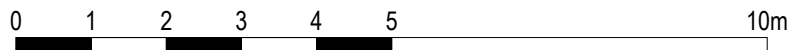

M 1:100

RDC
Research Design Consultancy

Project : **1 Pickwick Road, London, SE21 7JN**

Drawing : **PROPOSED GROUND FLOOR PLAN
PROPOSED FIRST FLOOR PLAN**

Date : **22.02.2024** Scale : **1.100 @ A3**

Drawn :	Drg. No. 005	Status of Drawing NOT FOR CONSTRUCTION
Checked :		

COPYRIGHT This drawing or design may not be reproduced without permission