



**EXISTING ATTIC PLAN**

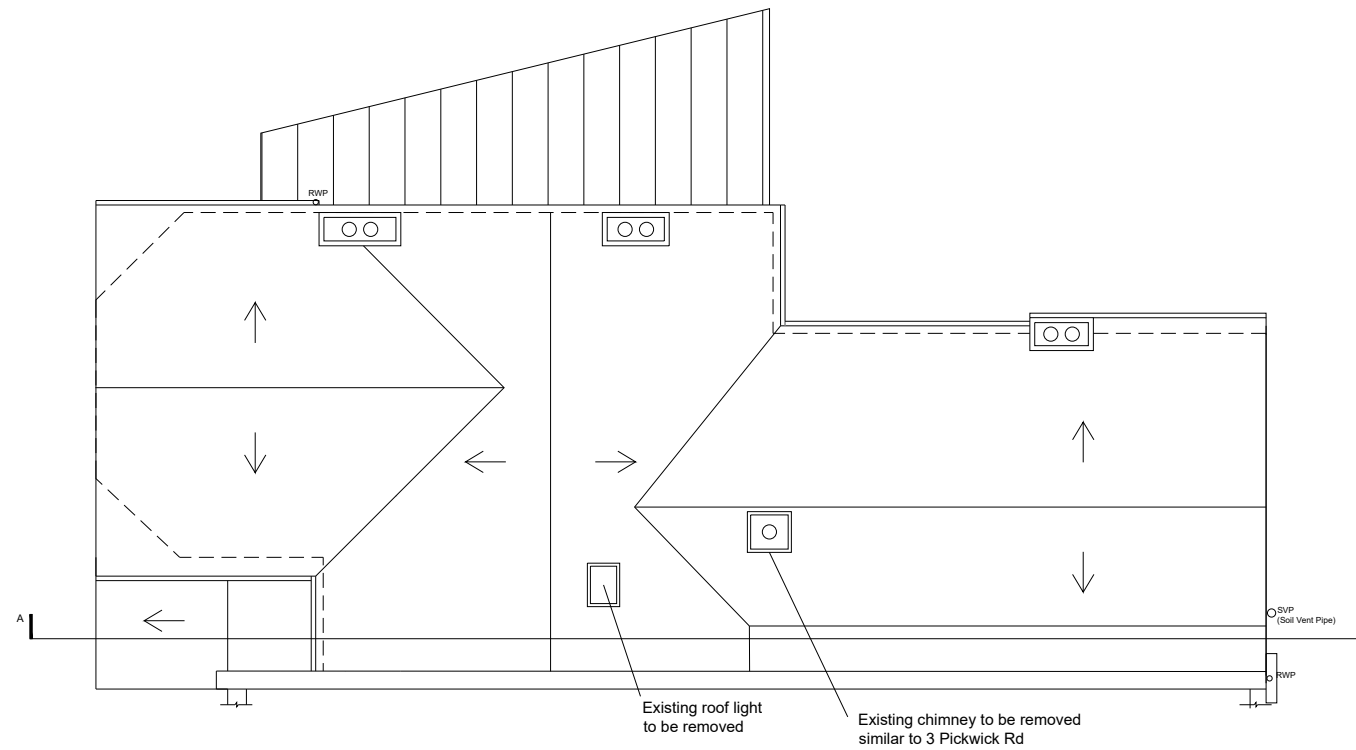

**EXISTING ROOF PLAN**

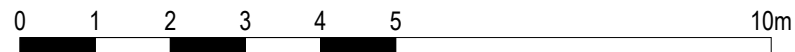

M 1:100

**RDC**  
Research Design Consultancy

Project : **1 Pickwick Road, London, SE21 7JN**

Drawing : **EXISTING ATTIC PLAN  
EXISTING ROOF PLAN**

Date : **22.02.2024** Scale : **1.50 @ A3**

Drawn :	Drg. No. <b>002</b>	Status of Drawing <b>NOT FOR CONSTRUCTION</b>
Checked :		

COPYRIGHT This drawing or design may not be reproduced without permission