


PROPOSED ELEVATIONS AS

D7 25 SUMMIT WAZ N14 7NN1


59

1:50

Roof lights not to protrude
more than 100mm above
tile line

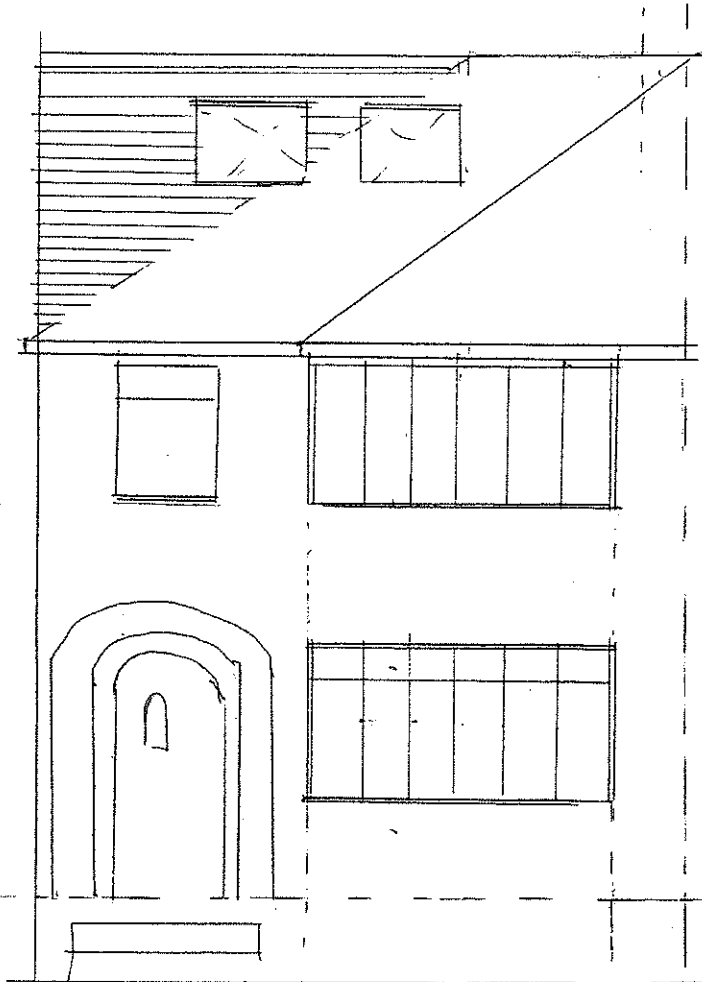

FRONT

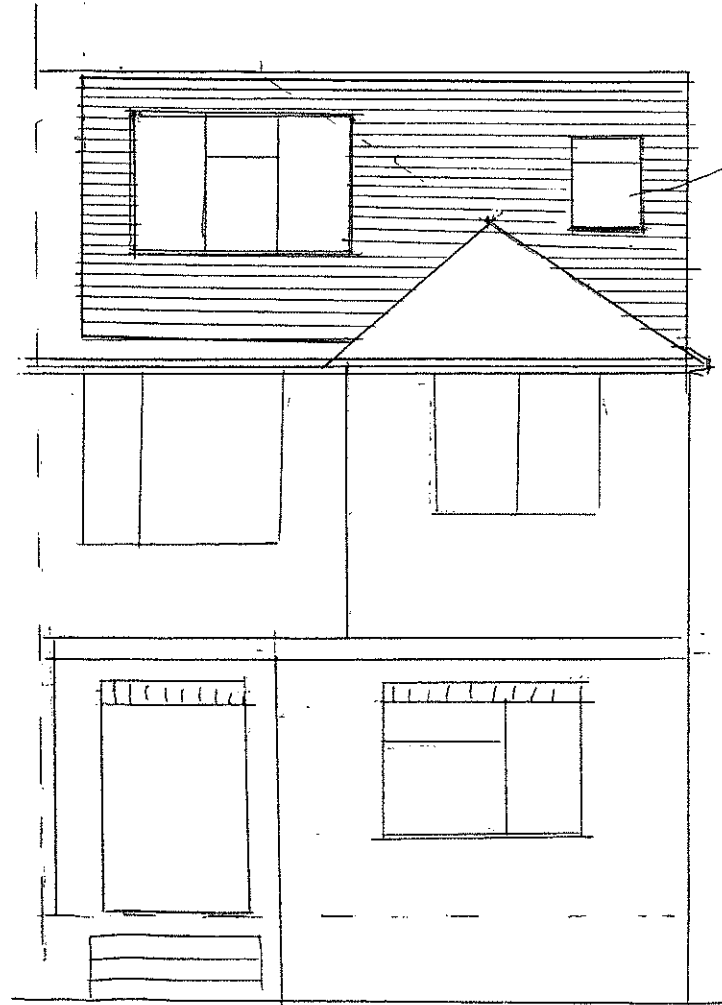

plain tile hanging

REAR