


GENERAL NOTES:
The contractor shall check and verify all dimensions on site and report any discrepancies in writing to the Architect before proceeding with work.
Drawings shall not be scaled.

KEY PLAN:
N
04
01
02
03
GLENMERE AVENUE

SCALE BAR:
0m 1m 2m 4m
Scale 1:50@A1 / 1:100@A3

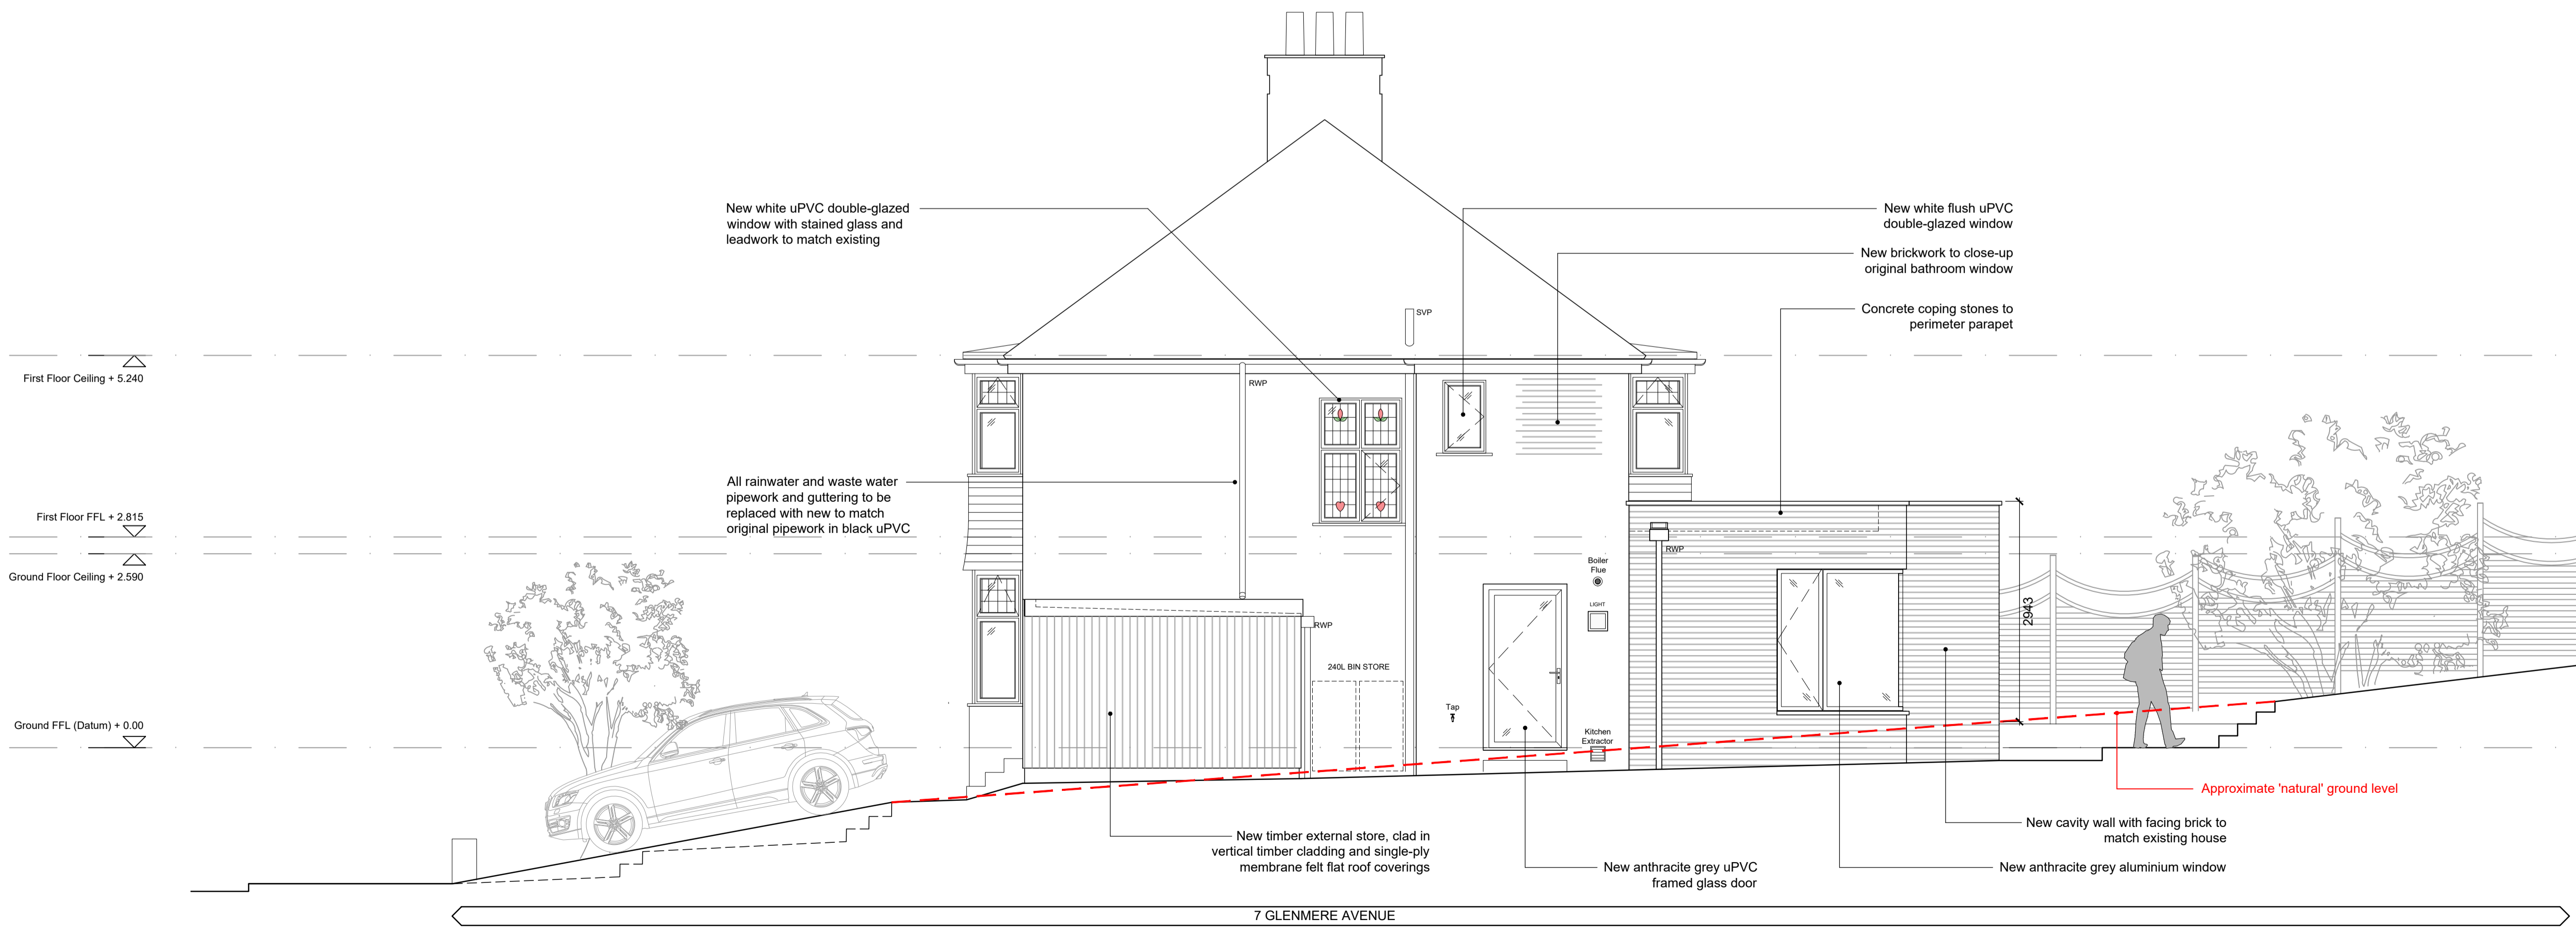

A	26.02.24	Planning Application	DMc	DMc
Rev	Date	Reason for Issue	Checked by	Approved by

DMCA ARCHITECTS

T: +44 (0)20 3488 1405
E: studio@dmca-architects.com

Project
7 Glenmere Avenue
Extension & Refurbishment

Client
Linda Bradford

Location
7 Glenmere Avenue, Mill Hill
London, NW7 2LT

Title
Elevations
Proposed

Status
RIBA Stage 3

Scale
1:50@A1 / 1:100@A3

Project Code
P162-20

Drawing Number
(25)M-501

Rev.
A