


Note:

All levels and dimensions to be site surveyed and confirmed by the contractor. See also architectural details, mechanical and electrical intent layout and structural engineers drawings and specifications. Door and windows manufacturer to produce shop drawings for comment before manufacture. All details are intent only, to be finalised by the contractor. Drawings subject to statutory approvals.

Do not scale off this drawing. This drawing is to be read with all other contract documents. Any discrepancies are to be reported to the Architect. At construction status, this drawing remains design intent only. All information to be checked by contractor for site accuracy and fit. Drawings are subject to statutory approvals and site surveys.

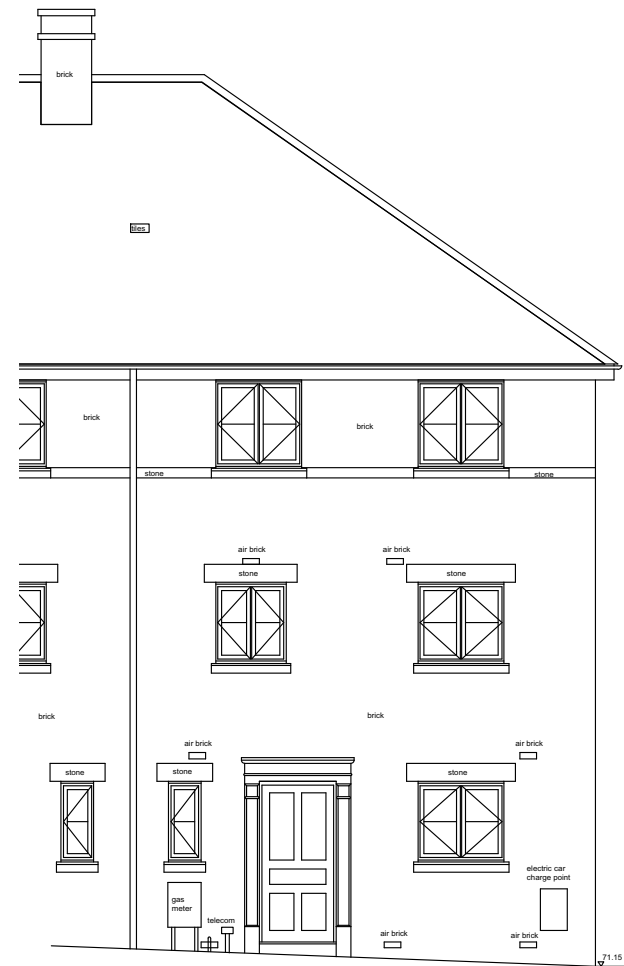

1 Existing East elevation  
Scale: 1:100



2 Proposed East elevation  
Scale: 1:100



Revision

P1 26.02.24 Planning issue

Mary Price Close 030\_03\_301  
S.Matthew & C.Court  
No. 15 Planning elevations  
Mary Price Close  
Oxford 1:100 @ A3  
OX3 0LN

TAW FITZWILLIAM

hello@tawfitzwilliam.com | 01865 806 076 | www.tawfitzwilliam.com