
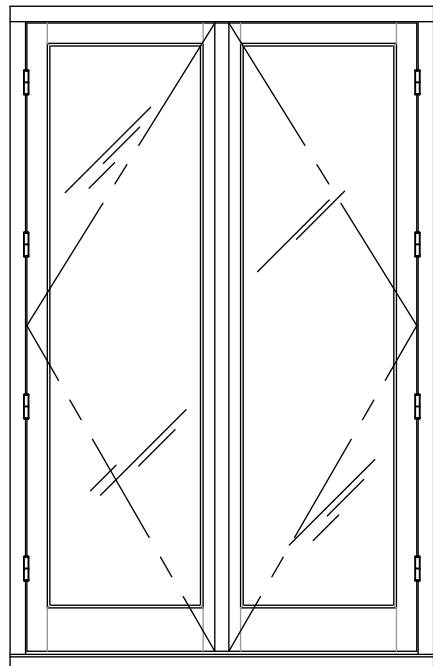


HERITAGE - SINGLE GLAZED


OPEN OUT FRENCH DOORS, Ovolo Frame, Jamb Section

14/10/2022 REVISION E

FILE: HD1-13SX

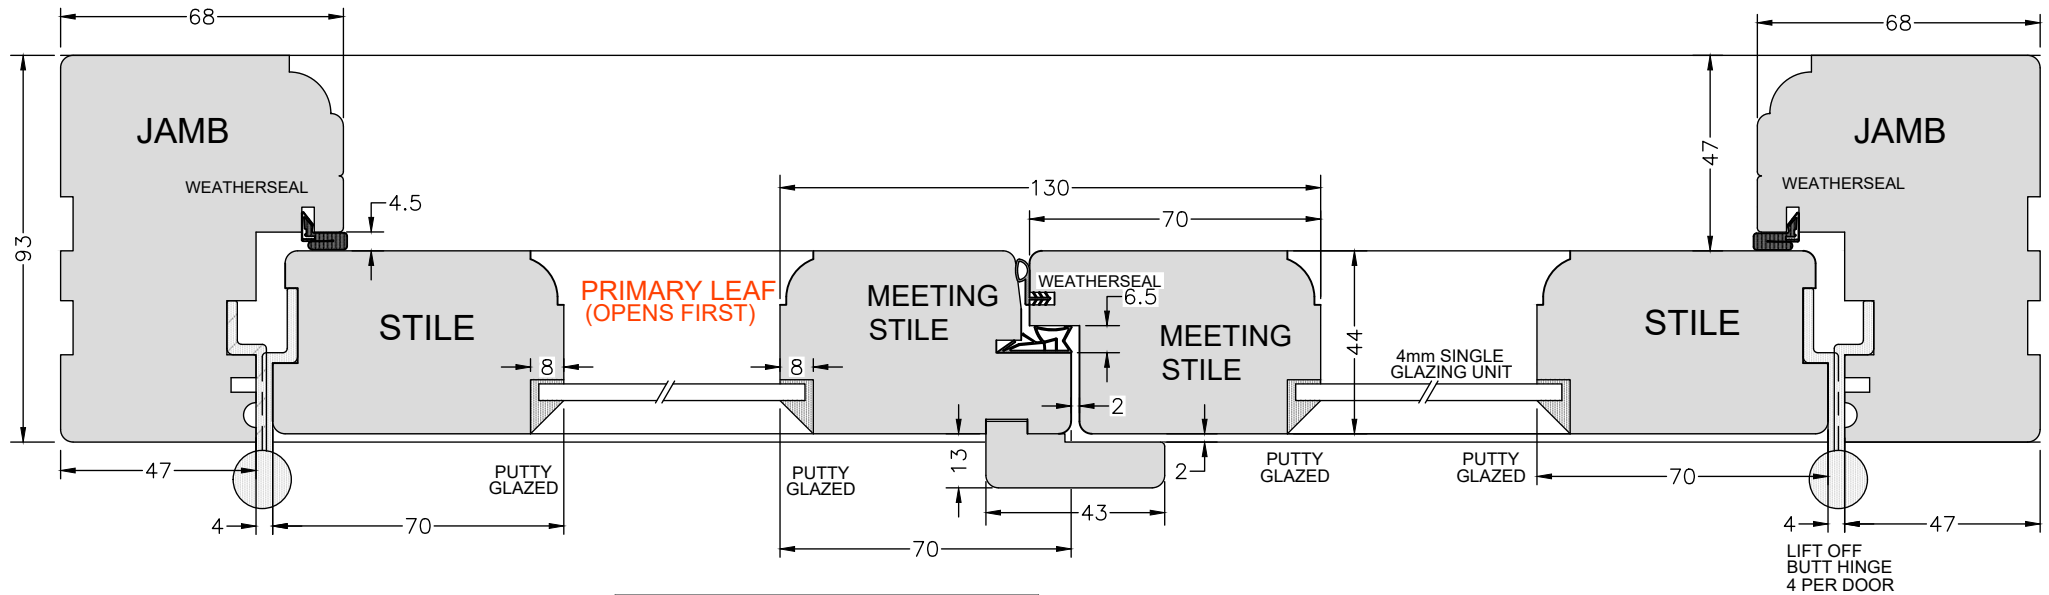

SPECIFICATIONS	
PROFILE	OVOLO (shown) or LAMBS TONGUE
GLAZING	4mm Single Glazing Unit, Putty Glazed.
GLAZING BAR OPTIONS	Georgian Ovolo, Queen Anne Ovolo or Gothic with Ovolo frame & sash profile Victorian Lambs Tongue with Lambs tongue frame & sash profile.
HARDWARE/FITTINGS	Traditional Steel Lift-Off Butt Hinges Adjustable Friction Stay in Head Handles and fasteners to be confirmed OR Supplied as hung only.
TRICKLE VENTS	Trickle Vents are not fitted

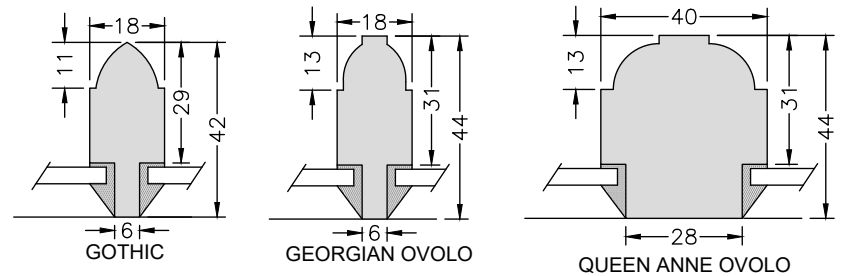

GLAZING BAR OPTIONS

DUE TO PROGRESSIVE DEVELOPMENT MUMFORD & WOOD LIMITED RESERVE THE RIGHT TO MODIFY OR CHANGE SPECIFICATIONS WITHOUT PRIOR NOTICE

THIS DRAWING & SPECIFICATIONS ARE THE PROPERTY OF MUMFORD & WOOD LTD. THEY ARE ISSUED IN STRICT CONFIDENCE AND SHALL NOT BE REPRODUCED, COPIED OR USED AS THE BASIS FOR MANUFACTURING WITHOUT WRITTEN PERMISSION.



TOWER BUSINESS PARK,
KELVEDON ROAD
TIPTREE, ESSEX
CO5 0LX
Tel: 01621 818155 FAX: 01621 818175
EMAIL: sales@mumfordwood.com
WEB: www.mumfordwood.com