


GROUND FLOOR PLAN



FIRST FLOOR PLAN

SCALE	
50m	1:1250
20m	1:500
10m	1:250
5m	1:125
2m	1:50

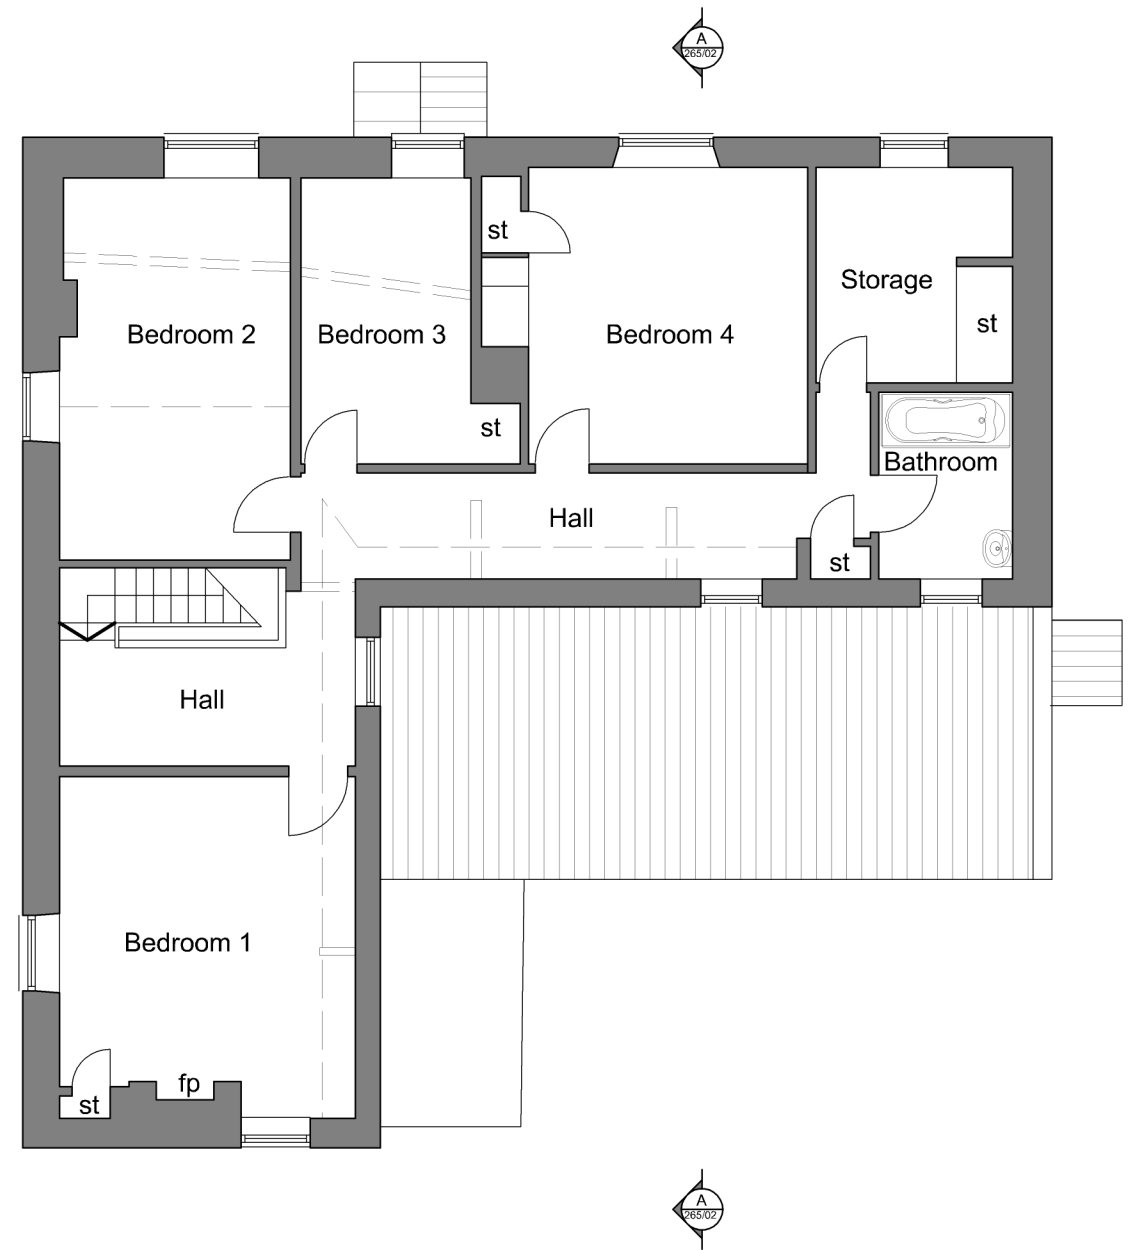

Reality Building Design

design - building - reality

Proj Proposed Extension  
 Add Barnside, Chilkwell Street, Glastonbury  
 Title Existing Plans  
 Dwg

265/01

Rev A

FA3, Red Brick Building, Glastonbury, BA6 9FT | 07801344187  
 info@realitybuildingdesign.co.uk | www.realitybuildingdesign.co.uk

This drawing and design is copyright and must not be reproduced in part or in whole without prior written consent. Contractors must verify all dimensions on site before commencing work or preparing shop drawings.

Revision List  
 Rev A: Plans updated to meet dims - AJG 01/24

Scale 1:100  
 Sheet A3  
 Date 11/23  
 Drawn AJG  
 Check AJG