




SOUTH WEST ELEVATION

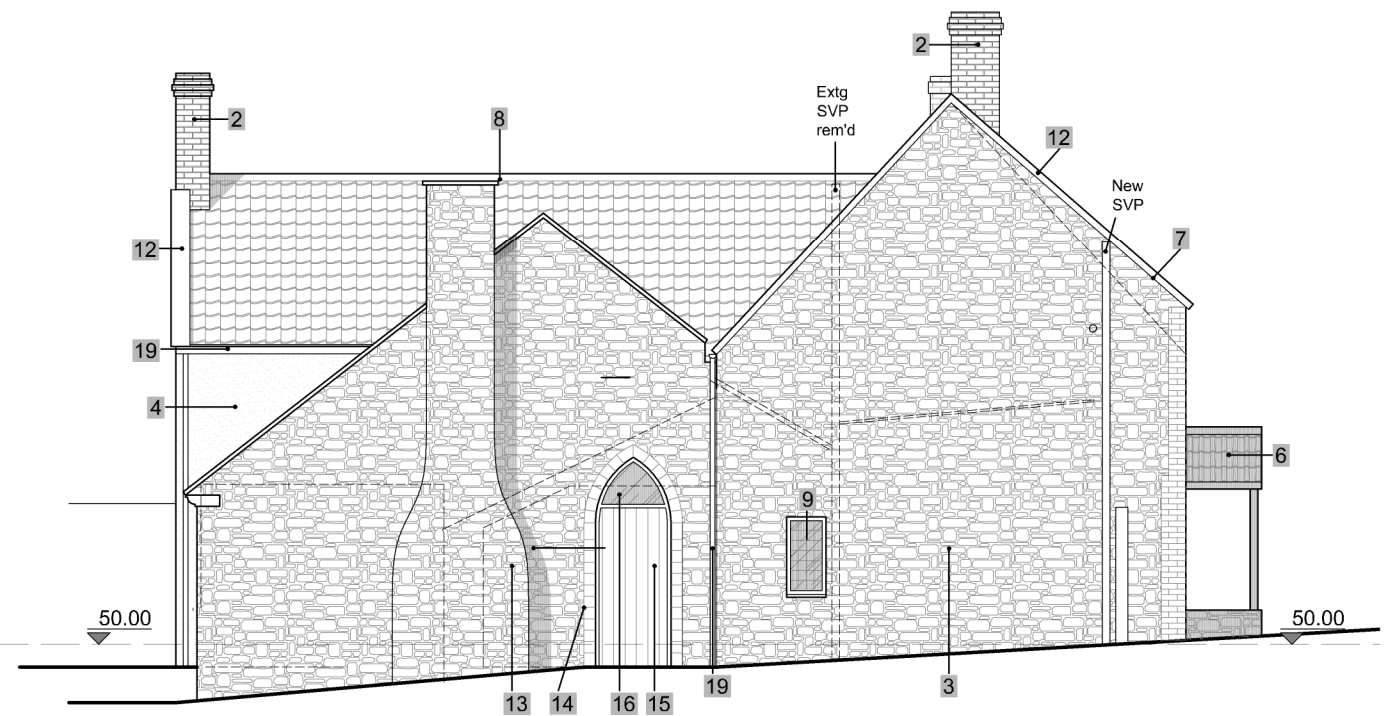

SOUTH EAST ELEVATION

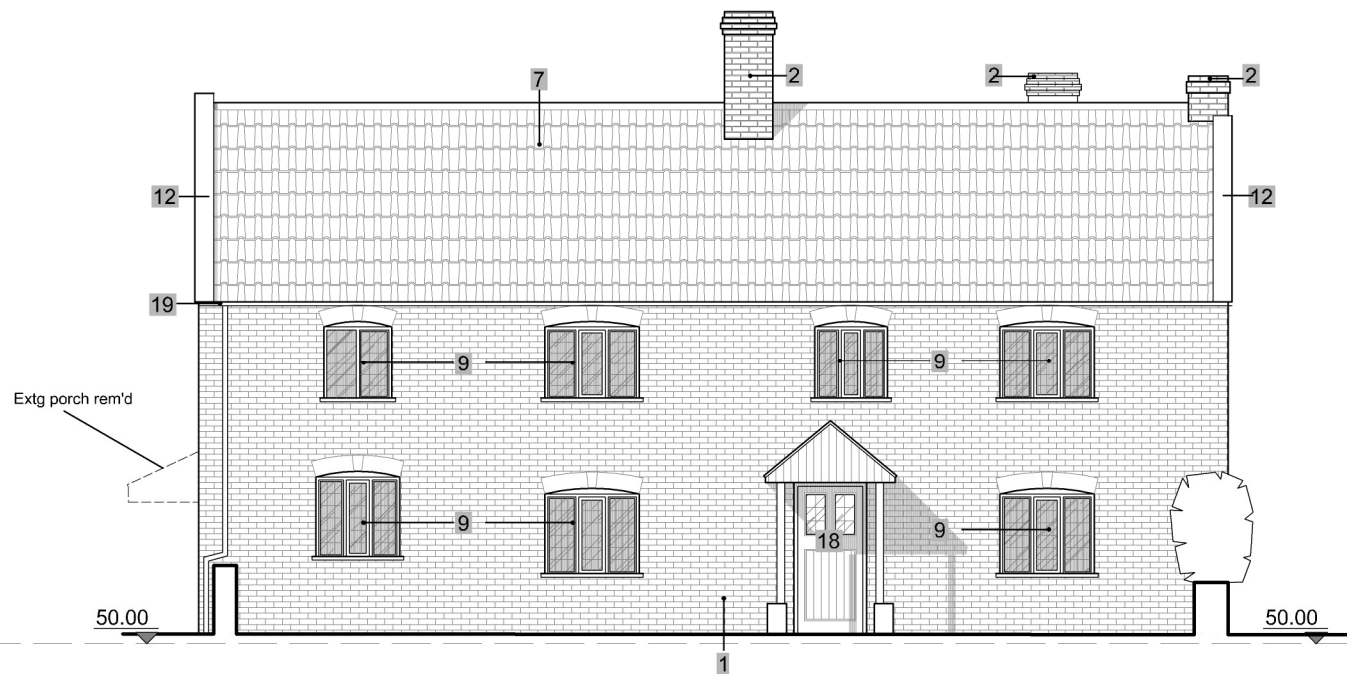


NORTH EAST ELEVATION

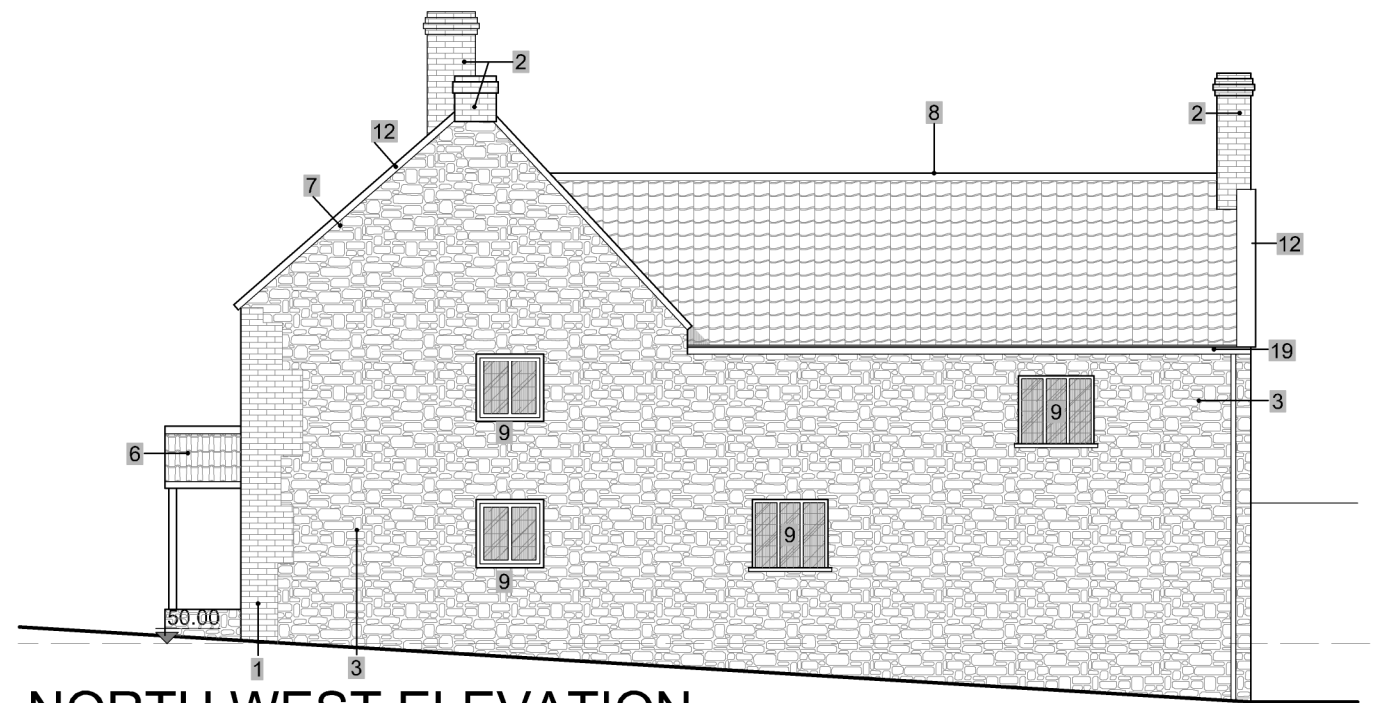

NORTH WEST ELEVATION

Proposed Material Key

- 1 Lime wash finished brick
- 2 Unfinished brick
- 3 Lime wash finished natural stone
- 4 Lime wash finished natural rough cast render
- 5 Lime wash finished cement based render
- 6 Clay Double Roman tiles
- 7 Clay Triple Roman tiles
- 8 Clay Pantiles
- 9 Crittal style leaded windows in hardwood frames (or extg stone mullions)
- 10 Mix natural stone/concrete coping stones
- 11 Ham stone Copings
- 12 Alumasc Heritage rainwater goods
- 13 Blue Lias Stone
- 14 Ham Stone
- 15 Oak Door to pattern shown
- 16 Stained glass panel
- 17 Aluminium bifold doors in anthracite grey
- 18 Natural tumbled bracken stone floor
- 19 Alumasc heritage rainwater goods in black
- 20 Oak frame

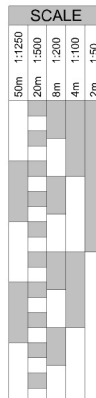

Proj Proposed Extension
 Add Barnside, Chilkwell Street, Glastonbury
 Title Proposed Elevations
 Dwg **265/04**

Rev **B**

FA3, Red Brick Building, Glastonbury, BA6 9FT | 07801344187
 info@realitybuildingdesign.co.uk | www.realitybuildingdesign.co.uk

This drawing and design is copyright and must not be reproduced in part or in whole without prior written consent. Contractors must verify all dimensions on site before commencing work or preparing shop drawings.

Revision List
 Rev A: Fireplace revised - AJG 12/23
 Rev B: drawing updated to meet dims - AJG 01/24

Scale 1:100
 Sheet A3
 Date 11/23
 Drawn AJG
 Check AJG