



GROUND FLOOR PLAN

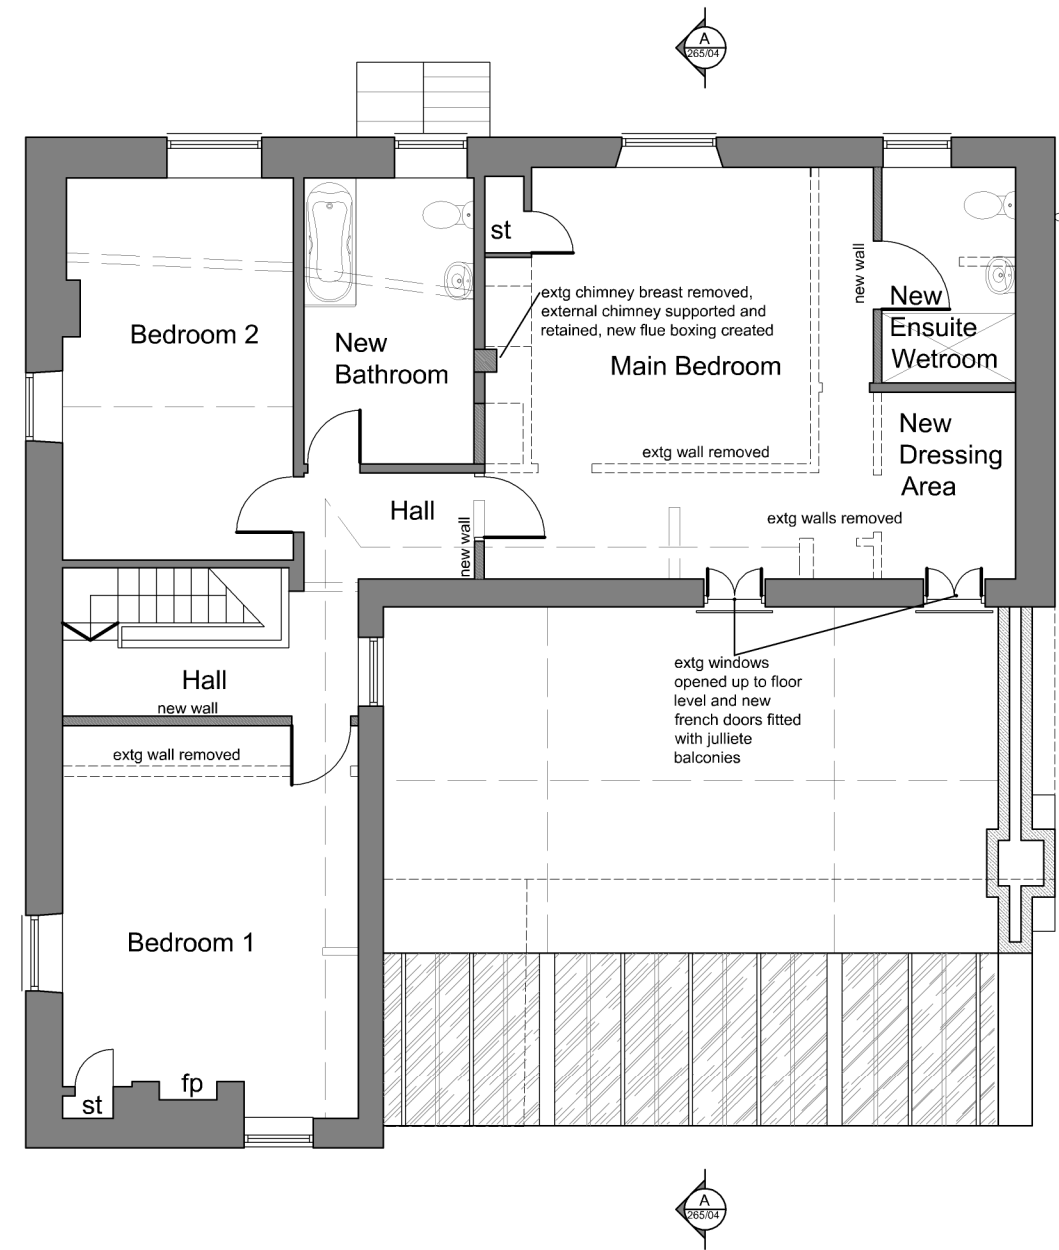

FIRST FLOOR PLAN

SCALE	
50m	1:1250
20m	1:500
10m	1:250
5m	1:125
2m	1:50

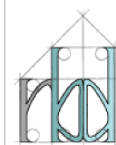

Reality Building Design
design - building - reality

Proj Proposed Extension
Add Barnside, Chilkwell Street, Glastonbury
Title Proposed Plans
Dwg

265/03

Rev **B**

FA3, Red Brick Building, Glastonbury, BA6 9FT | 07801344187
info@realitybuildingdesign.co.uk | www.realitybuildingdesign.co.uk

This drawing and design is copyright and must not be reproduced in part or in whole without prior written consent. Contractors must verify all dimensions on site before commencing work or preparing shop drawings.

Revision List
Rev A: Fireplace revised - AJG 12/23
Rev B: drawing updated to meet dims - AJG 01/24

Scale 1:100
Sheet A3
Date 11/23
Drawn AJG
Check AJG