

Planning


Submission

drawing no: P03


job no: 2320

scale @ A3 1 : 100


revision:

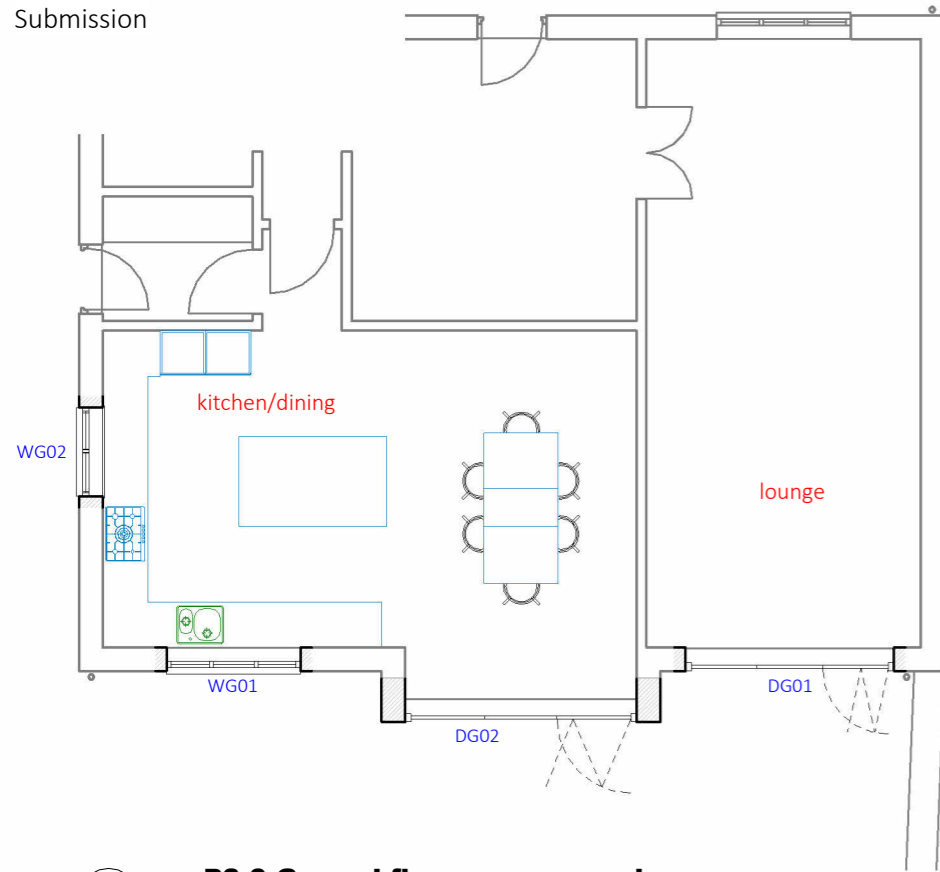

1
P03
P3.0 Ground floor as proposed
1 : 100

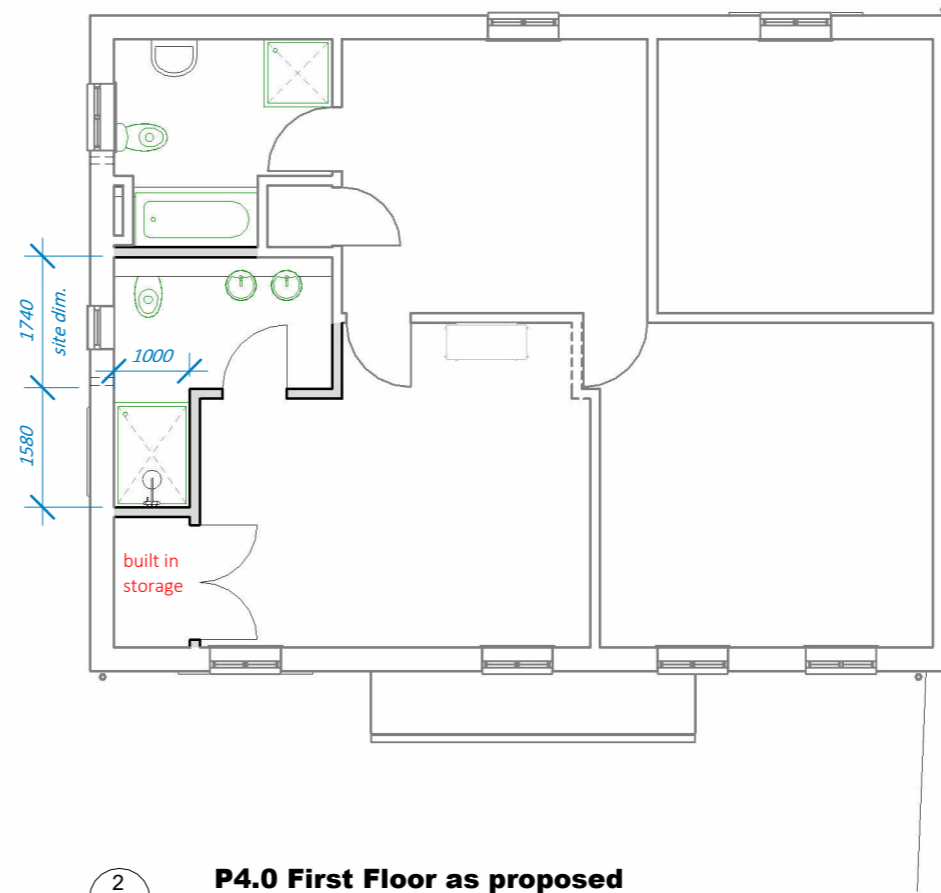


2
P03
P4.0 First Floor as proposed
1 : 100

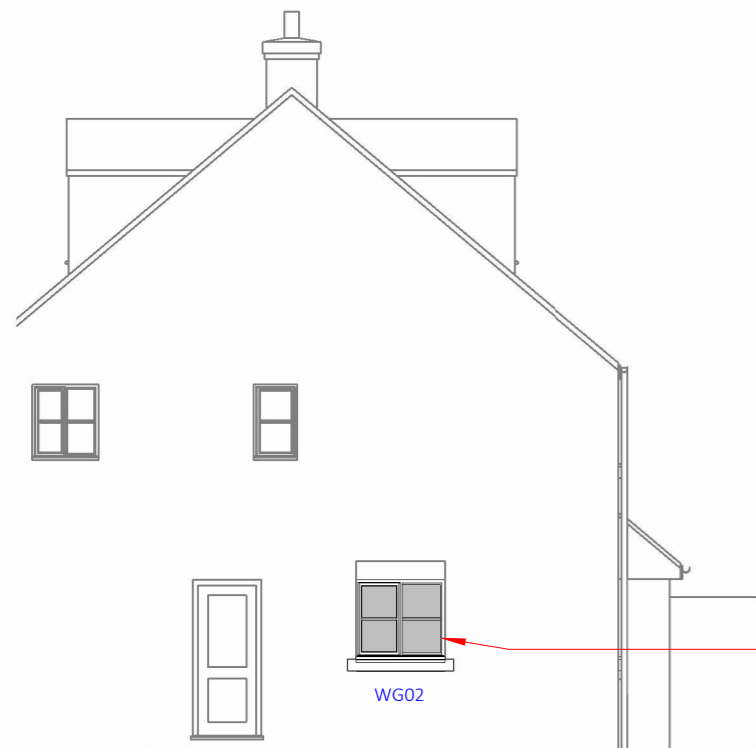

3
P03
west elevation - proposed
1 : 100



4
P03
south elevation - proposed
1 : 100

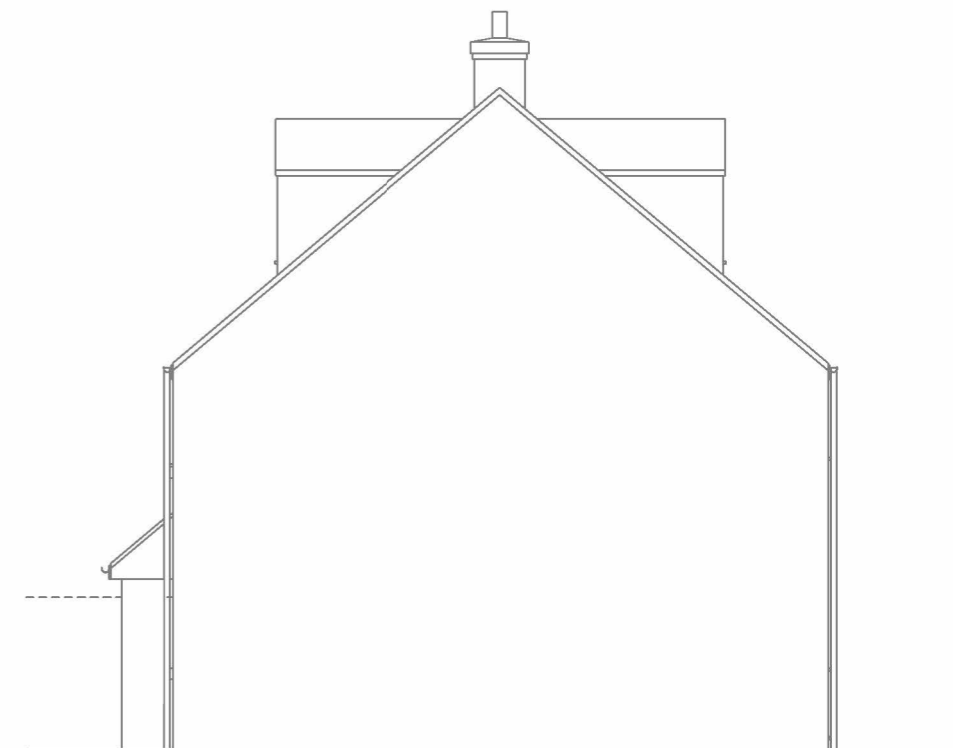

5
P03
east elevation - proposed
1 : 100