

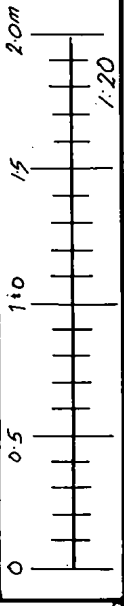



NOTES

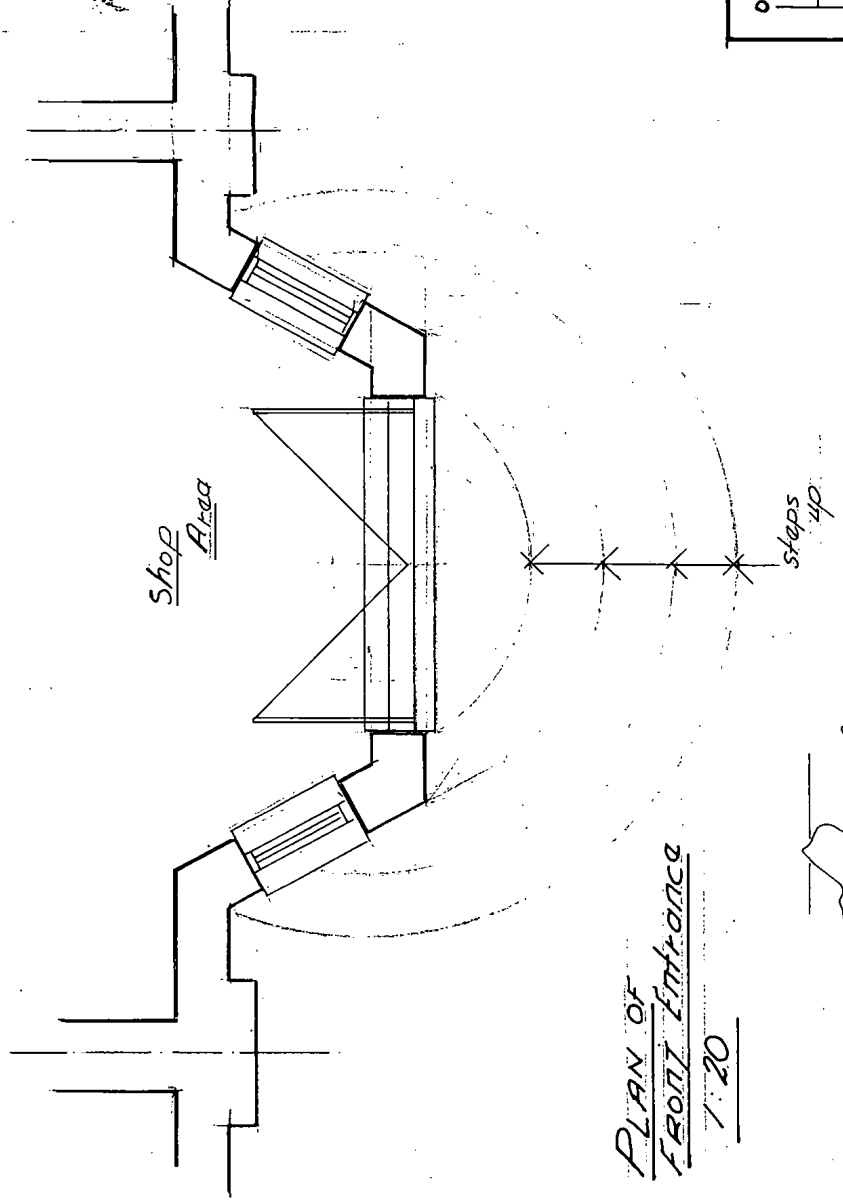


(A3)

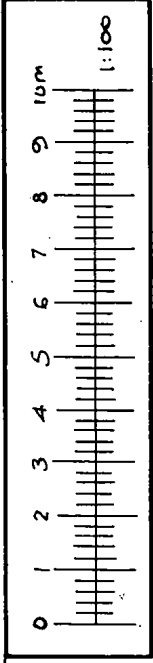

PLAN OF FRONT ENTRANCE
1:20

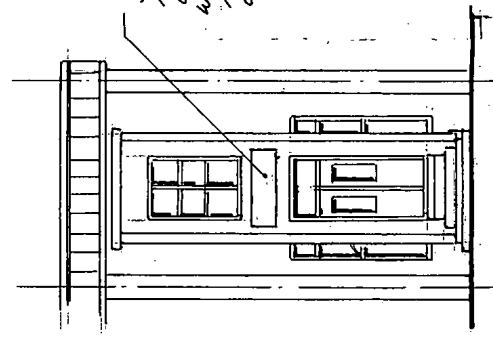

Proposed Front Elevation
with sign shown 1:100

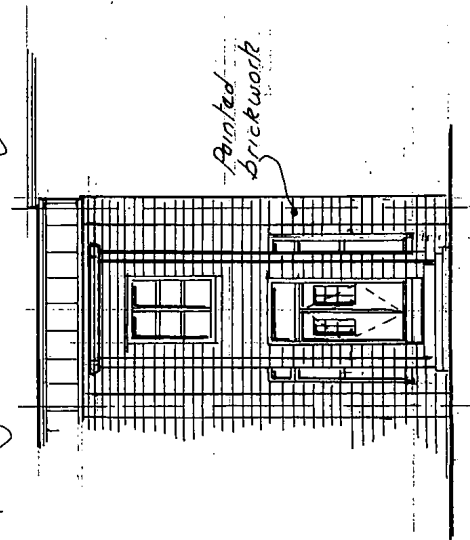

Existing Front Elevation
1:100

Ref	Detail	Date
LOCATION 125A HIGH STREET Berkhamps/lead Herts HP4 2DJ		
SCALE	As shown	DATE MAR 2024
Dwg. No	DB/MK/100	