


# WORKS ORDER

Customer: JOSH CROCKER	Glazed	Input Info:	07-02-2024 dpwin
Reference:	Supply & fix	In Production	
Job No. : 3271 (Item: 1)	Page 1 of 3	Print Info:	07-02-2024 9:44 am

**Manufacturing Units: 6.00 Weight: 66.47 Kg**

**Main Options:**

Product	C70 Casement
Size	700 x 1750
Quantity	4
Design	5
Frame (Head)	7507 67mm Outerframe
Frame (Cill)	7507 67mm Outerframe
Frame (Left jamb)	7507 67mm Outerframe
Frame (Right jamb)	7507 67mm Outerframe
Transom	7533/88 70mm T/Z Section
Sash	7581 76mm T Sash
Cill	No cill
Ventilator (Head)	No ventilator
Ventilator (Sash)	No ventilator
Ventilator (Glass)	No ventilator
Ventilator (Frame)	No ventilator
<b>Colour</b>	<b>Black/White</b>
<b>Sash colour</b>	<b>Black/White</b>
Drainage	Concealed/Base
<b>Handle</b>	<b>White Handle</b>
Casement locking	Mushroom Locking
Open in/out	Open out
Glazed in/out	Glazed in
Reinforcing rule	Normal reinforcing
Reinforcing type	Steel Reinforcing
Tran/Mull joints	Welded joint
<b>Location:</b>	

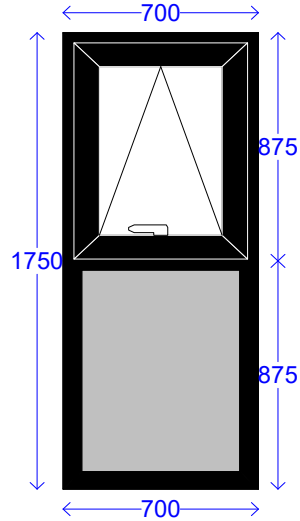

Sections required:			Qty	Length	End prep	Reinforcing	Length
Hor	Frame	7507-80WS 67mm O/F	4	705	\- / *		
Hor	Frame	7507-WS80 67mm O/F	4	705	\- /		
Ver	Frame	7507-80WS 67mm O/F	4	880	- / *		
Ver	Frame	7507-80WS 67mm O/F	4	880	\-   *		
Ver	Frame	7507-WS80 67mm O/F	4	880	- /		
Ver	Frame	7507-WS80 67mm O/F	4	880	\-		
Hor	Transom	7588-80WS 70mm Z Section	4	711	<->	676 Steel Reinforcing	556
Hor	Sash	7581-80WS 76mm T Sash	8	626	\- / *	675 Steel Reinforcing	461
Ver	Sash	7581-80WS 76mm T Sash	8	833	\- / *	675 Steel Reinforcing	668
Bead type 096.04-WSWS 28/20mm Bevell				21152		* - Denotes bar reversed	

Accessories Required:		Qty	Length
20" T/H Friction stay		4	Pairs
400mm Mushroom Espag		4	Items
Espag keep		8	Items
White Espag Handle		4	Items
7199-W White Run Up Block		8	Items
M343 Glazing Bridge		32	Items

Glass Required:			Qty	Width	Height
A1	4-20-4 Clear Softcoat/ow : 20mm Warmedge spacer		4	499	706
A5	4-20-4 Clear Tuff Softcoat/ow/ : 20mm Warmedge spacer		4	596	803

# WORKS ORDER


Customer:	JOSH CROCKER	Glazed	Input Info:	07-02-2024 dpwin
Reference:		Supply & fix	In Production	
Job No. :	3271 (Item: 2)	Page 2 of 3	Print Info:	07-02-2024 9:44 am

**Manufacturing Units: 4.00 Weight: 76.57 Kg**

**Main Options:**

Product	C70 Casement
Size	700 x 1750
Quantity	4
Design	5
Frame (Head)	7507 67mm Outerframe
Frame (Cill)	7507 67mm Outerframe
Frame (Left jamb)	7507 67mm Outerframe
Frame (Right jamb)	7507 67mm Outerframe
Transom	7533/88 70mm T/Z Section
Cill	No cill
Ventilator (Head)	No ventilator
Ventilator (Glass)	No ventilator
Ventilator (Frame)	No ventilator
<b>Colour</b>	<b>Black/White</b>
Drainage	Concealed/Base
Glazed in/out	Glazed in
Reinforcing rule	Normal reinforcing
Reinforcing type	Steel Reinforcing
Tran/Mull joints	Welded joint

**Location:**

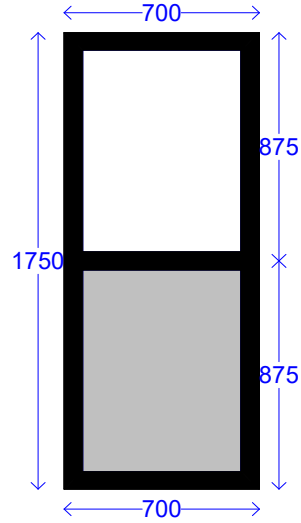

Sections required:			Qty	Length	End prep	Reinforcing	Length	
Hor	Frame	7507-80WS 67mm O/F	8	705	\-/*			
Ver	Frame	7507-80WS 67mm O/F	8	1755	\-/*			
Hor	Transom	7533-80WS 70mm T Section	4	711	<->*	676 Steel Reinforcing	556	
Bead type		096.04-WSWS 28/20mm Bevell		22704	* - Denotes bar reversed			
Accessories Required:			Qty	Length				
Glass Required:						Qty	Width	Height
A1	4-20-4 Clear Softcoat/ow : 20mm Warmedge spacer					4	596	803
A5	4-20-4 Clear Tuff Softcoat/ow/ : 20mm Warmedge spacer					4	596	803


# WORKS ORDER

Customer:	JOSH CROCKER	Glazed	Input Info:	07-02-2024 dpwin
Reference:		Supply & fix	In Production	
Job No. :	3271 (Item: 3)	Page 3 of 3	Print Info:	07-02-2024 9:44 am

**Manufacturing Units: 2.00 Weight: 25.21 Kg**

**Main Options:**

Product	C70 Casement
Size	1200 x 1600
Quantity	1
Design	Style 552
Frame (Head)	7507 67mm Outerframe
Frame (Cill)	7507 67mm Outerframe
Frame (Left jamb)	7507 67mm Outerframe
Frame (Right jamb)	7507 67mm Outerframe
Transom	7533/88 70mm T/Z Section
Sash	7581 76mm T Sash
Cill	No cill
Ventilator (Head)	No ventilator
Ventilator (Sash)	No ventilator
Ventilator (Glass)	No ventilator
Ventilator (Frame)	No ventilator
<b>Colour</b>	<b>Black/White</b>
<b>Sash colour</b>	<b>Black/White</b>
Drainage	Concealed/Base
<b>Handle</b>	<b>White Handle</b>
Casement locking	Mushroom Locking
Open in/out	Open out
Glazed in/out	Glazed in
Reinforcing rule	Normal reinforcing
Reinforcing type	Steel Reinforcing
Tran/Mull joints	Welded joint
<b>Location:</b>	

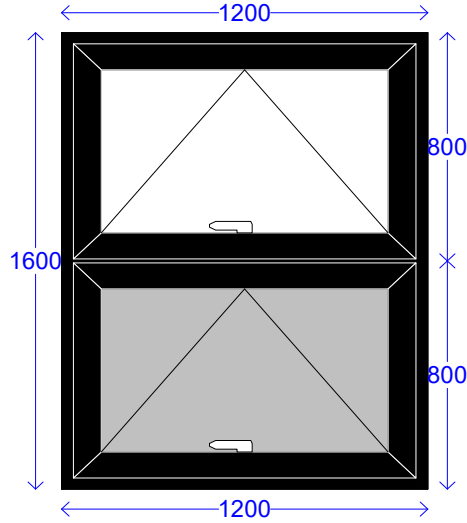

Sections required:		Qty	Length	End prep	Reinforcing	Length
Hor	Frame	2	1205	\-/		
Ver	Frame	2	1605	\-/		
Hor	Transom	1	1211	<->	676 Steel Reinforcing	1056
Hor	Sash	4	1126	\-/ *	675 Steel Reinforcing	961
Ver	Sash	4	758	\-/ *	675 Steel Reinforcing	593
Bead type			096.04-WSWS 28/20mm Bevell		6600	* - Denotes bar reversed

Accessories Required:		Qty	Length
16" T/H Friction stay		2	Pairs
1000mm Mushroom Espag		2	Items
Espag keep		6	Items
White Espag Handle		2	Items
7199-W White Run Up Block		4	Items
IWC70-B Brown Interlocking Wedges		4	Items
M343 Glazing Bridge		8	Items

Glass Required:		Qty	Width	Height
A1	4-20-4 Clear Softcoat/ow : 20mm Warmedge spacer	1	999	631
A6	4-20-4 Clear Tuff Softcoat/ow/ : 20mm Warmedge spacer	1	999	631