

6

5

4

3

2


1

Current Outside View



Current Inside View




2250.00

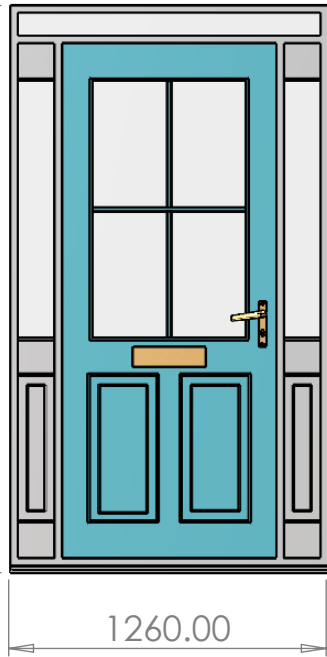

1260.00

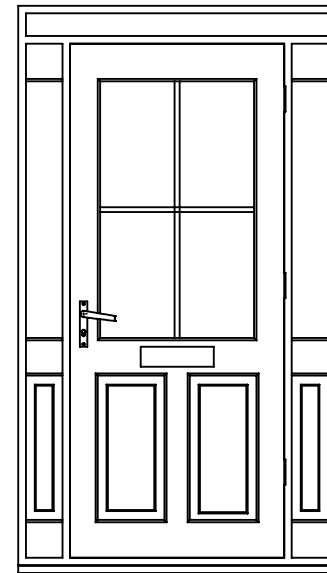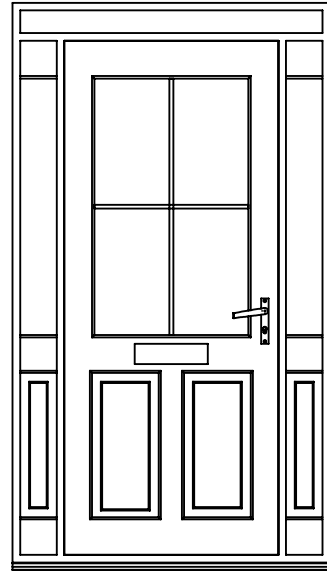

The current front door is a standard threshold, inward opening timber door. It has gold lever handles and a gold letter box. The door is hinged on the left when viewed from the outside, with 3 butt hinges. It is finished with RAL 9016 White with woodgrain effect both sides and the door leaf is finished RAL 240 20 40 Clear Blue with woodgrain effect externally. The panel design has a midrail; there is an upper clear glass panel with 4 astragal squares and the low panel is flat with two rectangles of inverted moulding. The frame has a top light and two panels either side; the upper panel is glass, and lower flat. There is a cill.

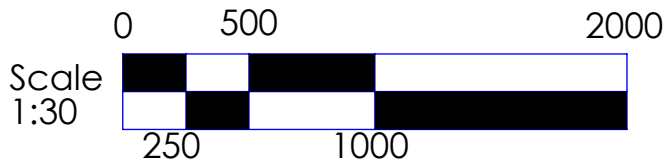

SURFACE FINISH: TOLERANCES: LINEAR: ANGULAR:		FINISH:		DEBURR AND BREAK SHARP EDGES		UNLESS OTHERWISE SPECIFIED: DIMENSIONS ARE IN MILLIMETERS	
						TITLE: 33a Evan Street Current Front Door	
DRAWN	S.O'NEILL	SIGNATURE	DATE	DWG NO. 1	SCALE 1:30		
CHK'D	S.O'NEILL		02.02.24	MATERIAL:			
APPV'D							
MFG							
Q.A				WEIGHT:			
						A4	
						SHEET 1 OF 5	

6

5

4

3

2

1

A

A

D

D

C

C

B

B