

6

5

4

3

2

1


D

Front and Side View Scale 1:250



33a

33b

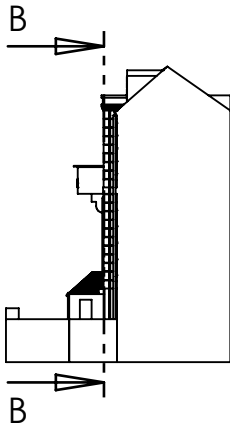

C



33a Front Door


SECTION B-B
SCALE 1 : 150

33b Front Door


D

C

B

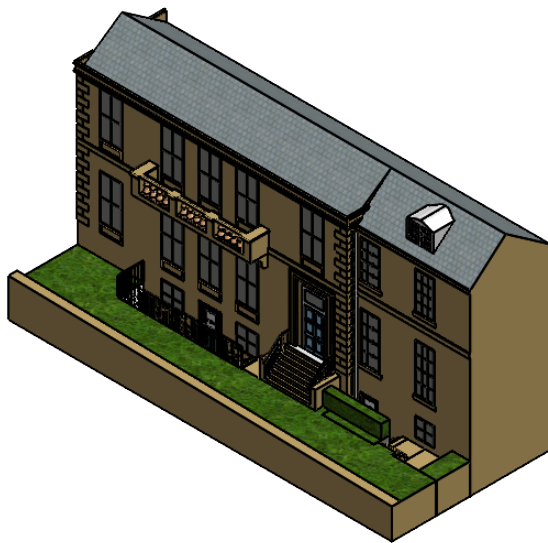

Scale 1:150

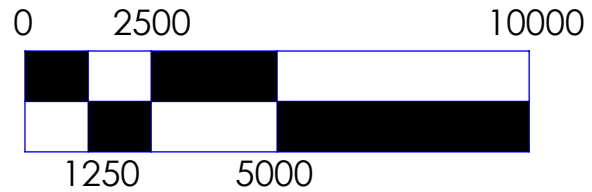

B

A

SURFACE FINISH:		FINISH:		DEBURR AND BREAK SHARP EDGES		UNLESS OTHERWISE SPECIFIED: DIMENSIONS ARE IN MILLIMETERS		
TOLERANCES:						Evan Street Proposed Elevation		
LINEAR:								
ANGULAR:						A4		
DRAWN	S.O'NEILL	SIGNATURE	DATE	DWG NO. 1	SCALE 1:250	SHEET 5 OF 5		
CHK'D	S.O'NEILL		02.02.24	MATERIAL:				
APPV'D								
MFG								
Q.A				WEIGHT:				

6

5

4

3

2

1

A