


786000m

All dimensions to be checked on site
© Copyright of Bell Ingram Design Ltd
Chartered Architects and Building Surveyors
www.bellingram.co.uk

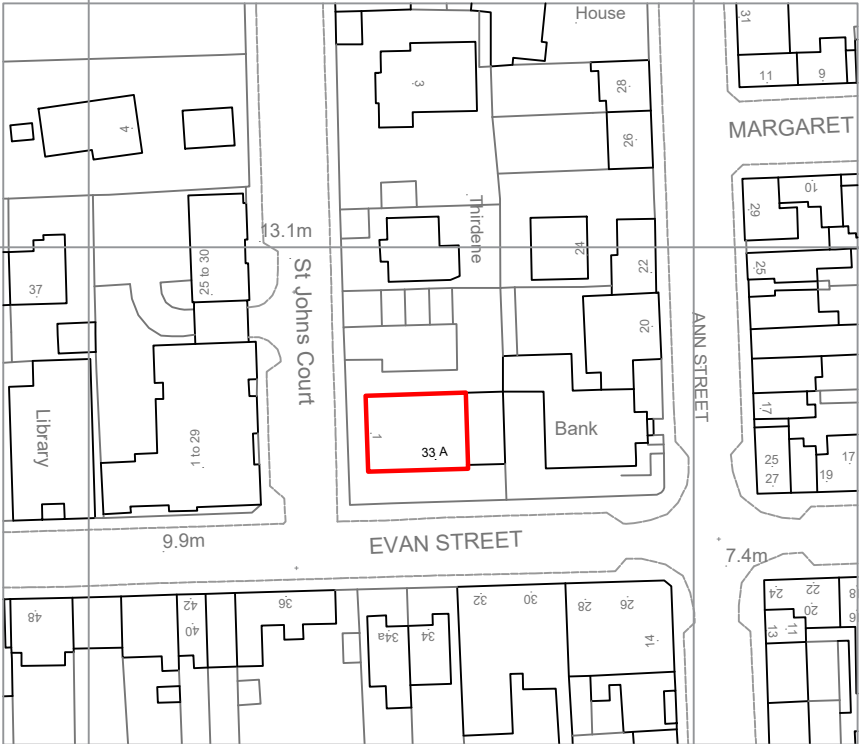

785900m

Revision	Date
P01 First Issue	22/08/23
P02 Amended Site Boundary line	09/02/24



Client Scottish Water- Colin Faulds			
Project Scottish Water Flood Mitigation- Evan Street			
Title Location Plan Bldg No33A			
Branch Forfar		Telephone 01307 462516	
Drawn CCS	Date Aug'23	Drg Size A4	Checked CAN
Job No. SA844		Scale 1/1250	
Drg No. L(LB) 0001			Rev P02

785800m

387200m

387300m

387400m

?Crown Copyright and database rights 2023 OS Licence no. 100057546

— Boundary

