


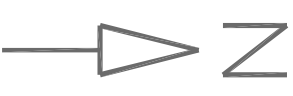

feather edge timber boundary  
fencing approx. 2.1 Metres high

1M high timber picket boundary fencing / hedging.  
Total height approx. 2.6 Metres high

brick sett paving  
to new car hardstand



<b>TALIESIN ARCHITECTURE LIMITED</b>	
49 Andrews Road, Llandaff, Cardiff CF14 2JN	
Telephone	029 22 412953
Email	enquiries@taliesinarchitecture.co.uk
<b>PROJECT:</b>	
PROPOSED NEW DWELLING ON PLOT AT 100, PEN Y CAE, CHERPHILLY, CF83 3BY	
<b>TITLE:</b>	
INDICATIVE SITE PLAN AS PROPOSED	
Drawn:	Checked:
Date:	Scale:
12.02.2024	1:150 @ A3
<b>DRAWING TYPE:</b>	
<b>OUTLINE PLANNING</b>	
<b>DRAWING NO. / REVISION</b>	
06184 - 101	