




PROPOSED SIDE VIEW

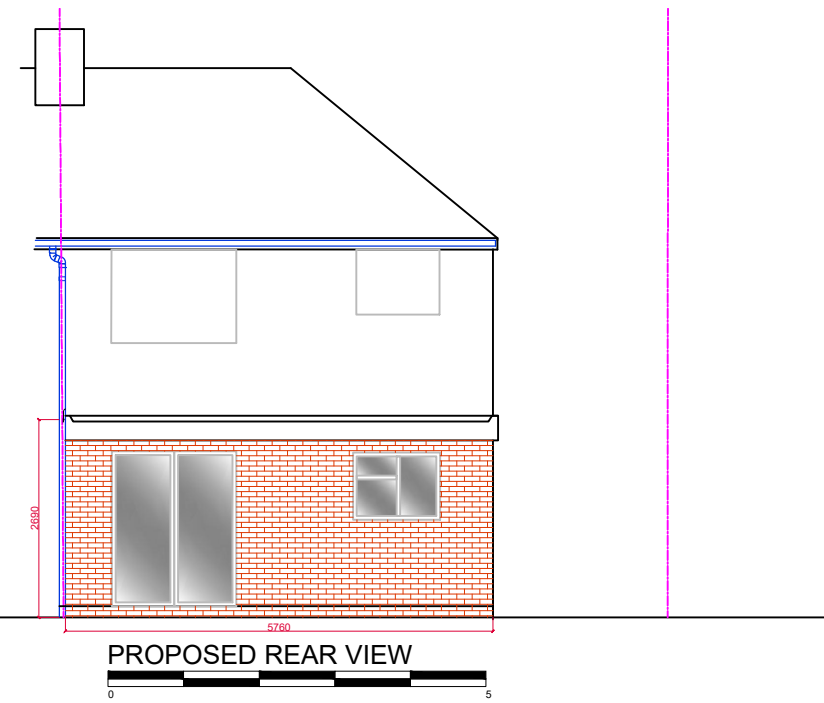


PROPOSED REAR VIEW

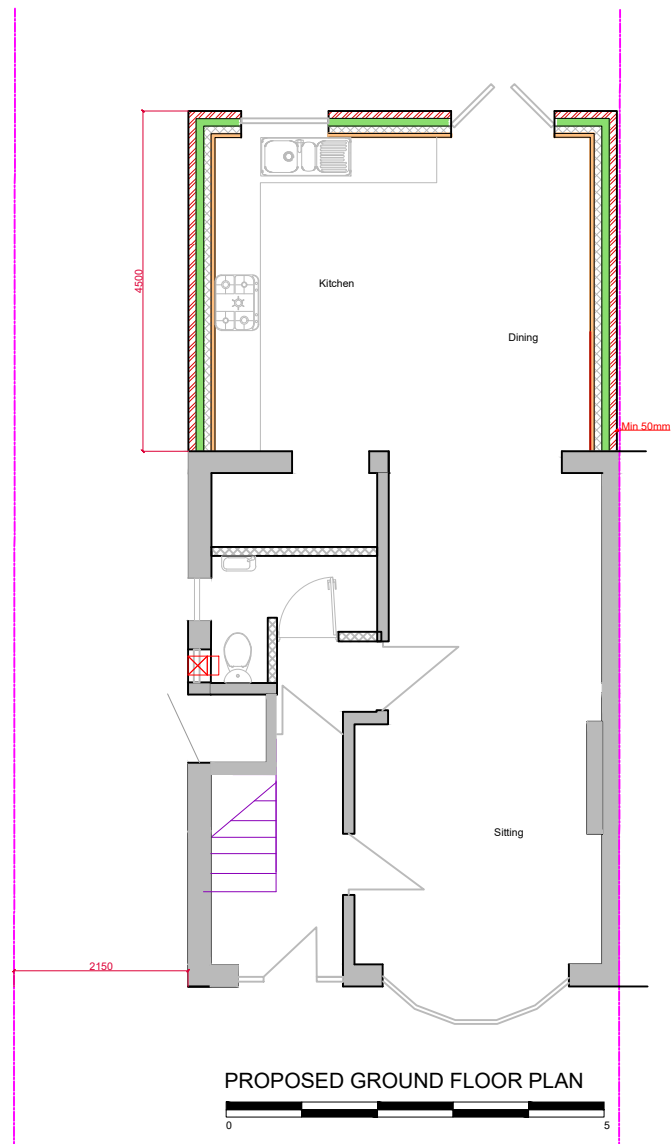

PROPOSED GROUND FLOOR PLAN

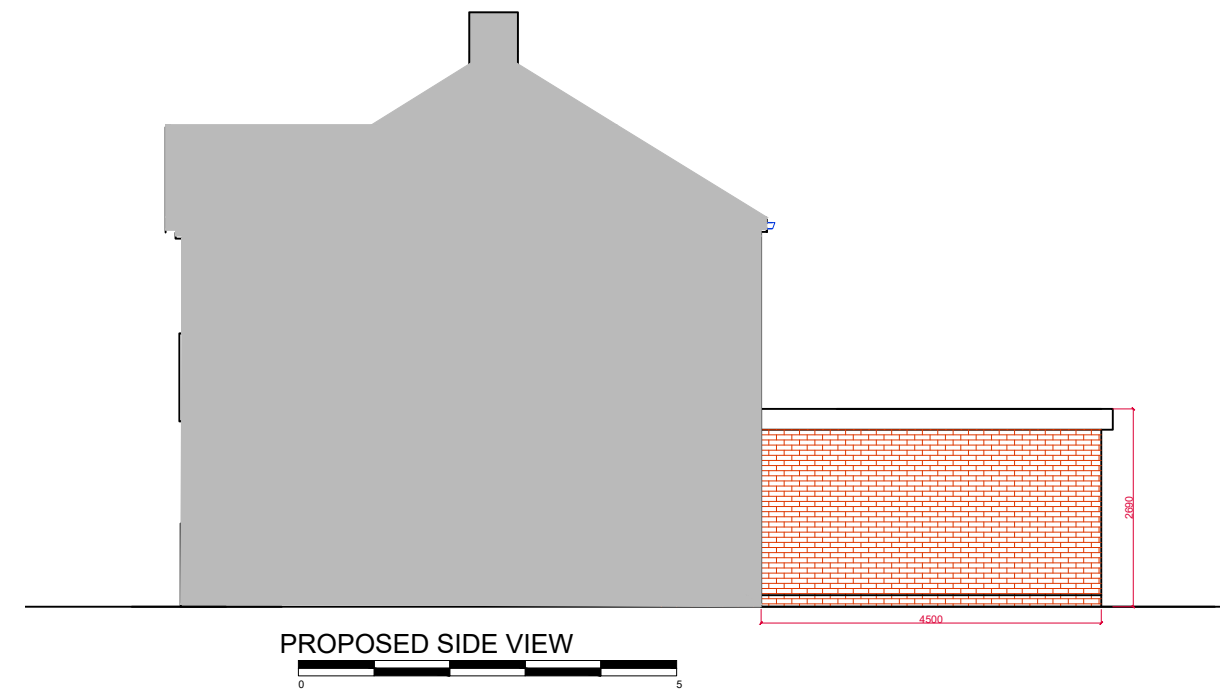

PROPOSED SIDE VIEW

	David F. Jazani BSc Arch.Eng. MSc SFHEA, C.Build Eng. FCABE, ACIAT TEL: 07413331333 jazanieer@gmail.com ARCHITECTURAL ENGINEERING & SURVEYING	
	DRAWING 04- TITLE; Proposed	
PROJECT; Single storey rear extension to dwelling and alteration to fenestration	CLIENT; Mr A. Idris 53 Somerset Ave., Luton, LU20PL	
SCALE: 1:100/50 A3	DATE: 0224	REVISION;