

Rear of 64 Edward Street

West-facing Elevation


Scale 1:50

(no change to existing)

slate roof

Felted roof

Brick  
elevation

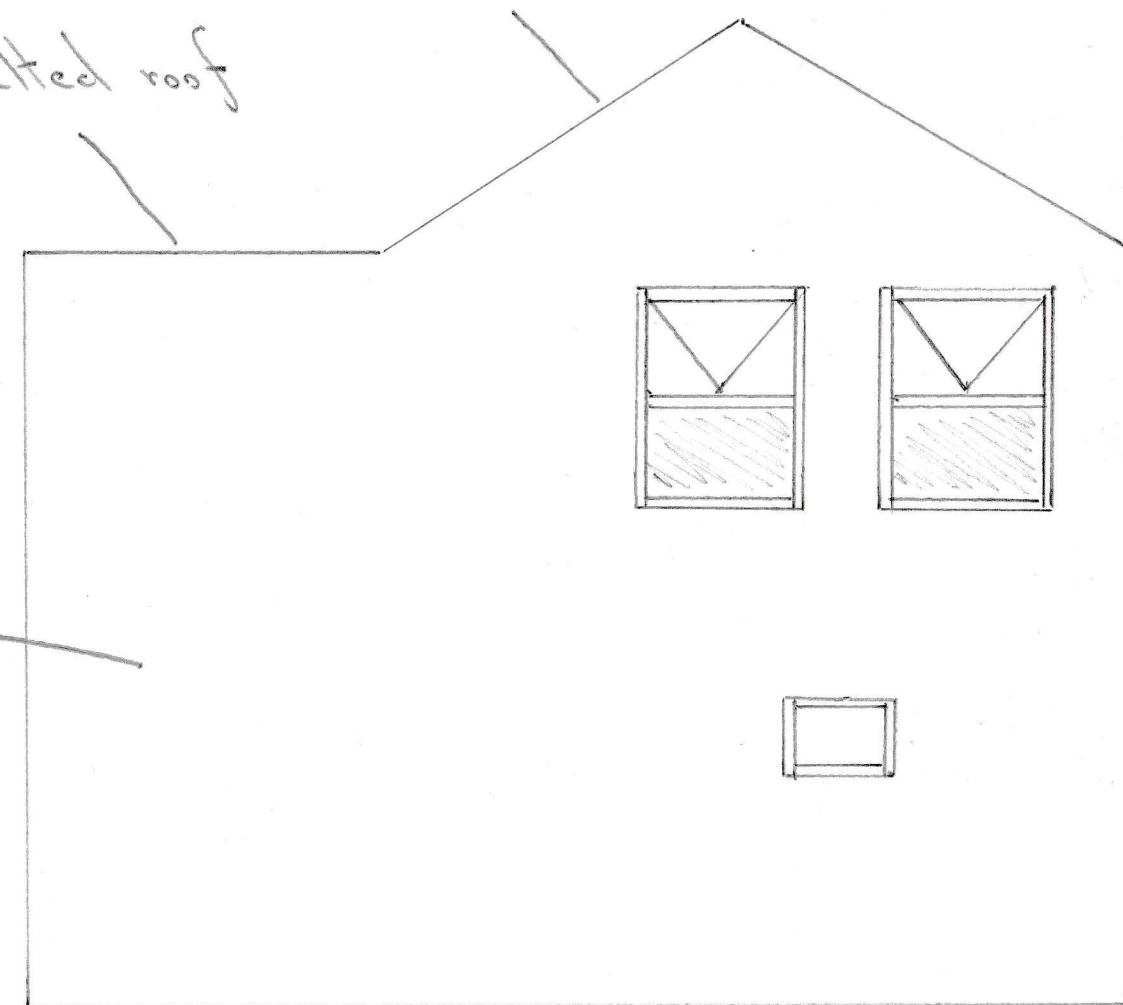

^  
1.6  
x

5.0

7.25

<

>

v