


Near of 64 Edward Street

North-facing elevation  
(no change to existing)

Scale 1:50

Pitched slate roof

Brick  
elevation

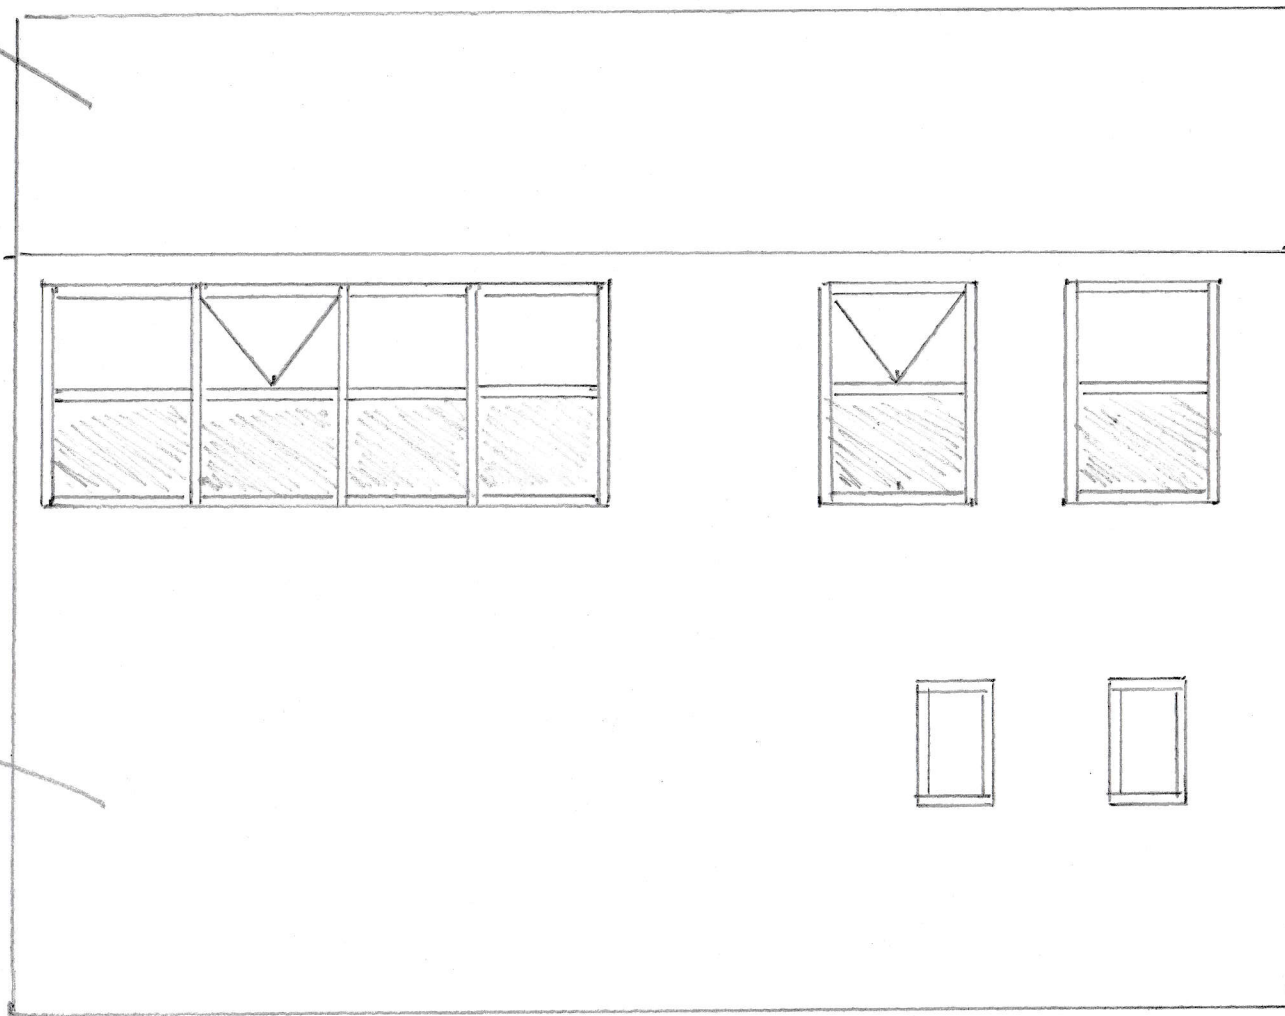

A  
1.6

X

5.0

V

8.450

C

D