


2303 / 11


New GARAGE

GARAGE

- Rosemary plain roof tile to match house
- Black conservation roof lights
- Natural timber walls (horizontal t&g)
- Timber stair/handrail

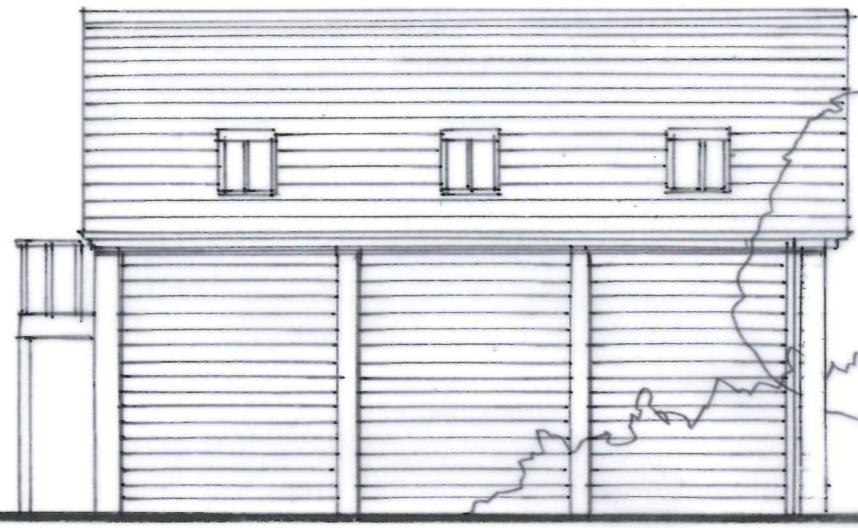



N.W rear

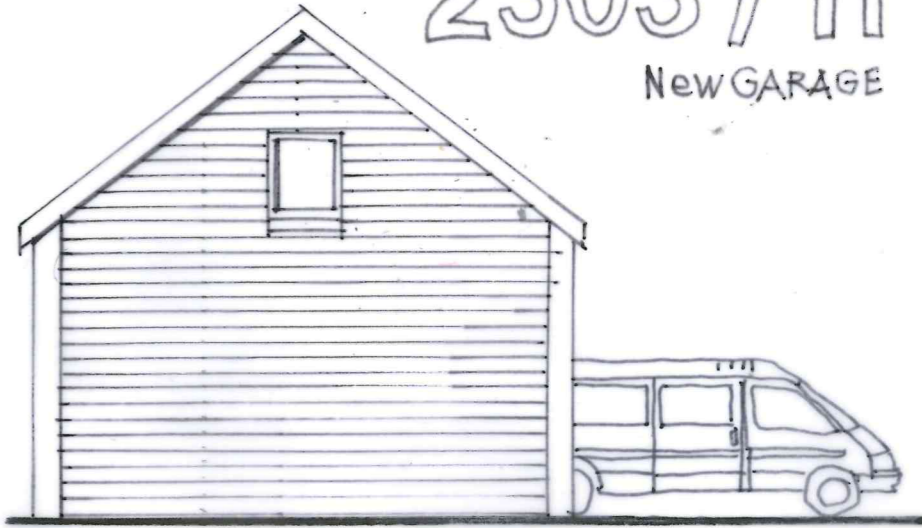


SW



N.E

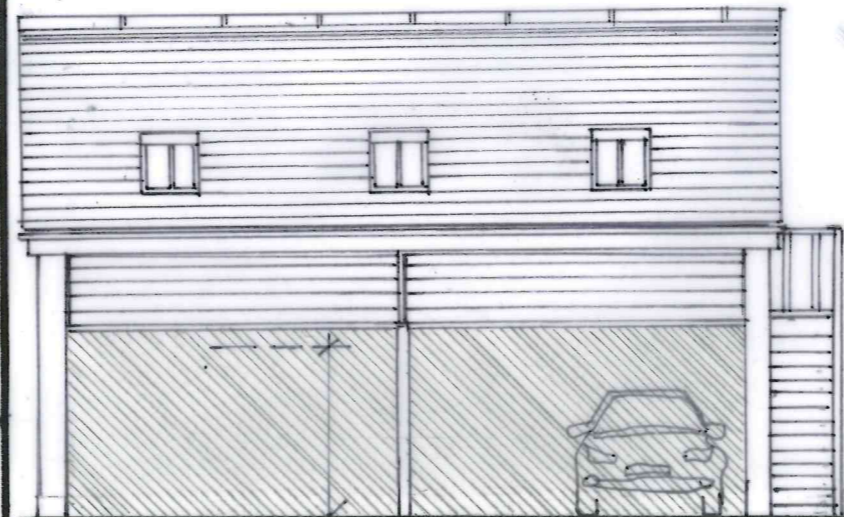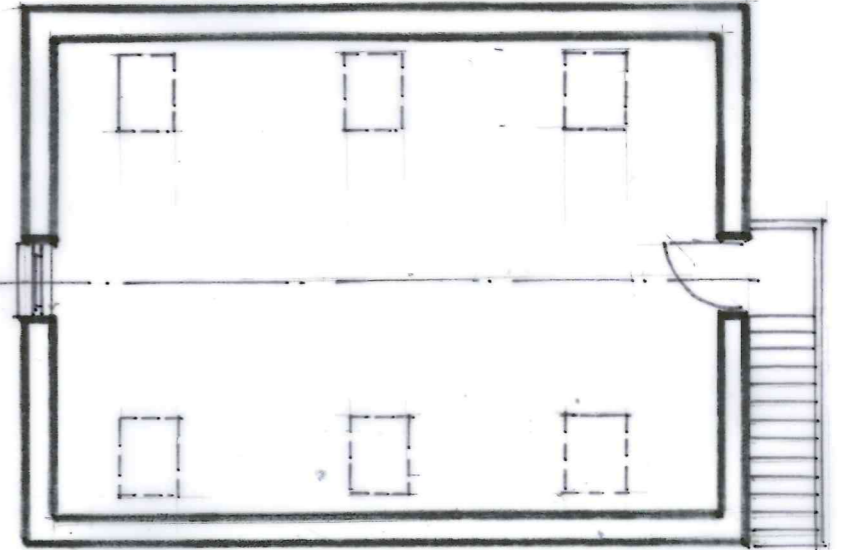

S.E front

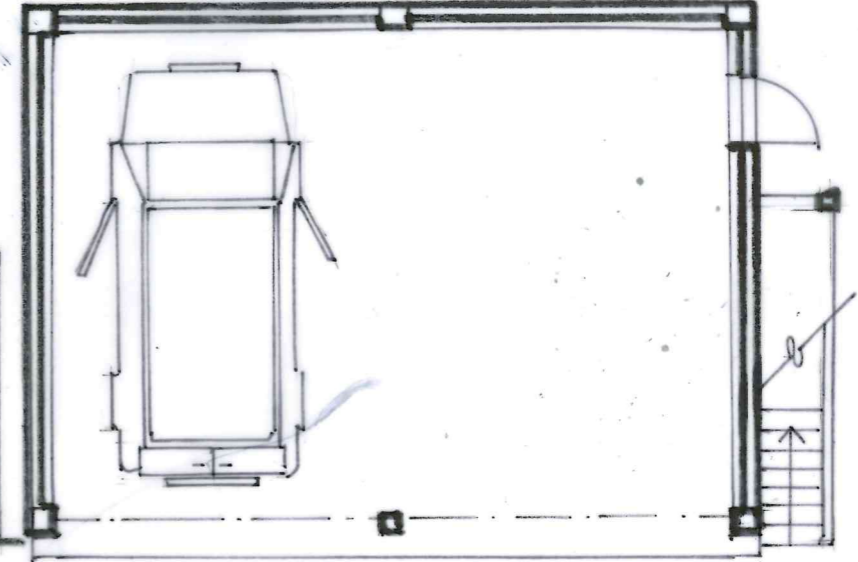

0 5 1:100

