



Longfield Walk Elevation

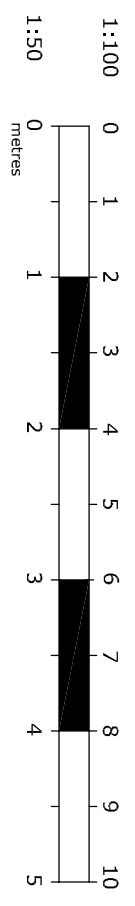

Chalkline
Chalkline Architectural Services

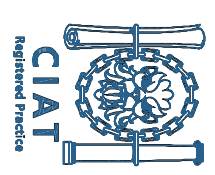

REV	DESCRIPTION	DATE

PROJECT	43 Castlebar Road Ealing W5 2DJ
DETAIL	Boundary Wall Existing Elevation

SCALE	1:150 @ A3
DRAWN	WF
DATE	Feb 2024
CONTRACT DRAWING	SO-937-10
REV.	