


Elevation of new wall 1:150

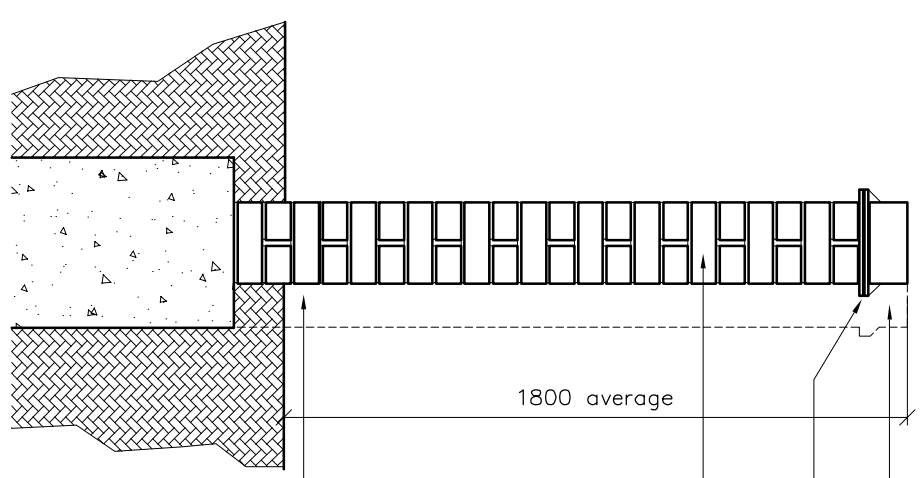


Section Thru new wall 1:20

reclaimed stock brick on edge


red creasing tiles

main wall construction from reclaimed stock bricks. It is estimated that a min of 60% of the bricks required can be reclaimed from the existing wall

red engineering bricks below DPC level

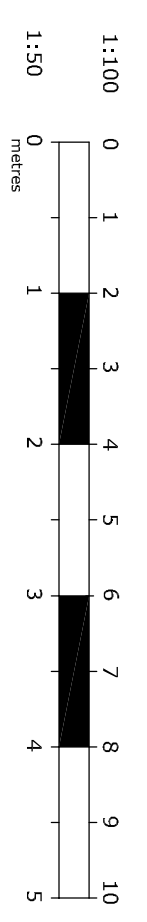

Chalkline
Chalkline Architectural Services

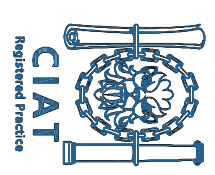

REV	DESCRIPTION	DATE

PROJECT	43 Castlebar Road Ealing W5 2DJ
DETAIL	Boundary Wall

SCALE	1:150 @ A3
DRAWN	WF
DATE	Feb 2024
CONTRACT DRAWING	SO-937-11
REV.	